


NOTE:
THIS DRAWING INDICATES AND ASSUMES THE USE OF
BPT COMPOSITE CABLES OR A SUITABLE EQUIVALENT.

ENSURE ALL ADDITIONAL CONNECTIONS ARE
A MINIMUM OF 0.5MM CSA PARALLEL CONDUCTORS.

INCORRECT CABLE SPEC CAN CAUSE DIGITAL
SIGNALING PROBLEMS.


75 Ohm  ENSURE LAST VAV/400P IN/OUT
BLOCK HAS A 75 Ohm RESISTOR
FITTED ACROSS TERMINALS 3 & 4.

TO FURTHER MONITORS AND
CD/204 AS REQUIRED

NOTE: CABLE EQUIVALENTS

VCM/130 = RG59 COAX + 4 CORES @ 1.0MMSQ + 8 CORES @ 0.5MMSQ
VCM/60 = RG59 COAX + 2 CORES @ 1.0MMSQ + 3 CORES @ 0.5MMSQ

NOTE: ADD EXTRA VAS100 PSU AFTER THE
FIRST 16 MONITORS. ADD AN EXTRA VAS100 PSU
FOR EVERY FURTHER 28 MONITORS ON THE SYSTEM
AS SHOWN.

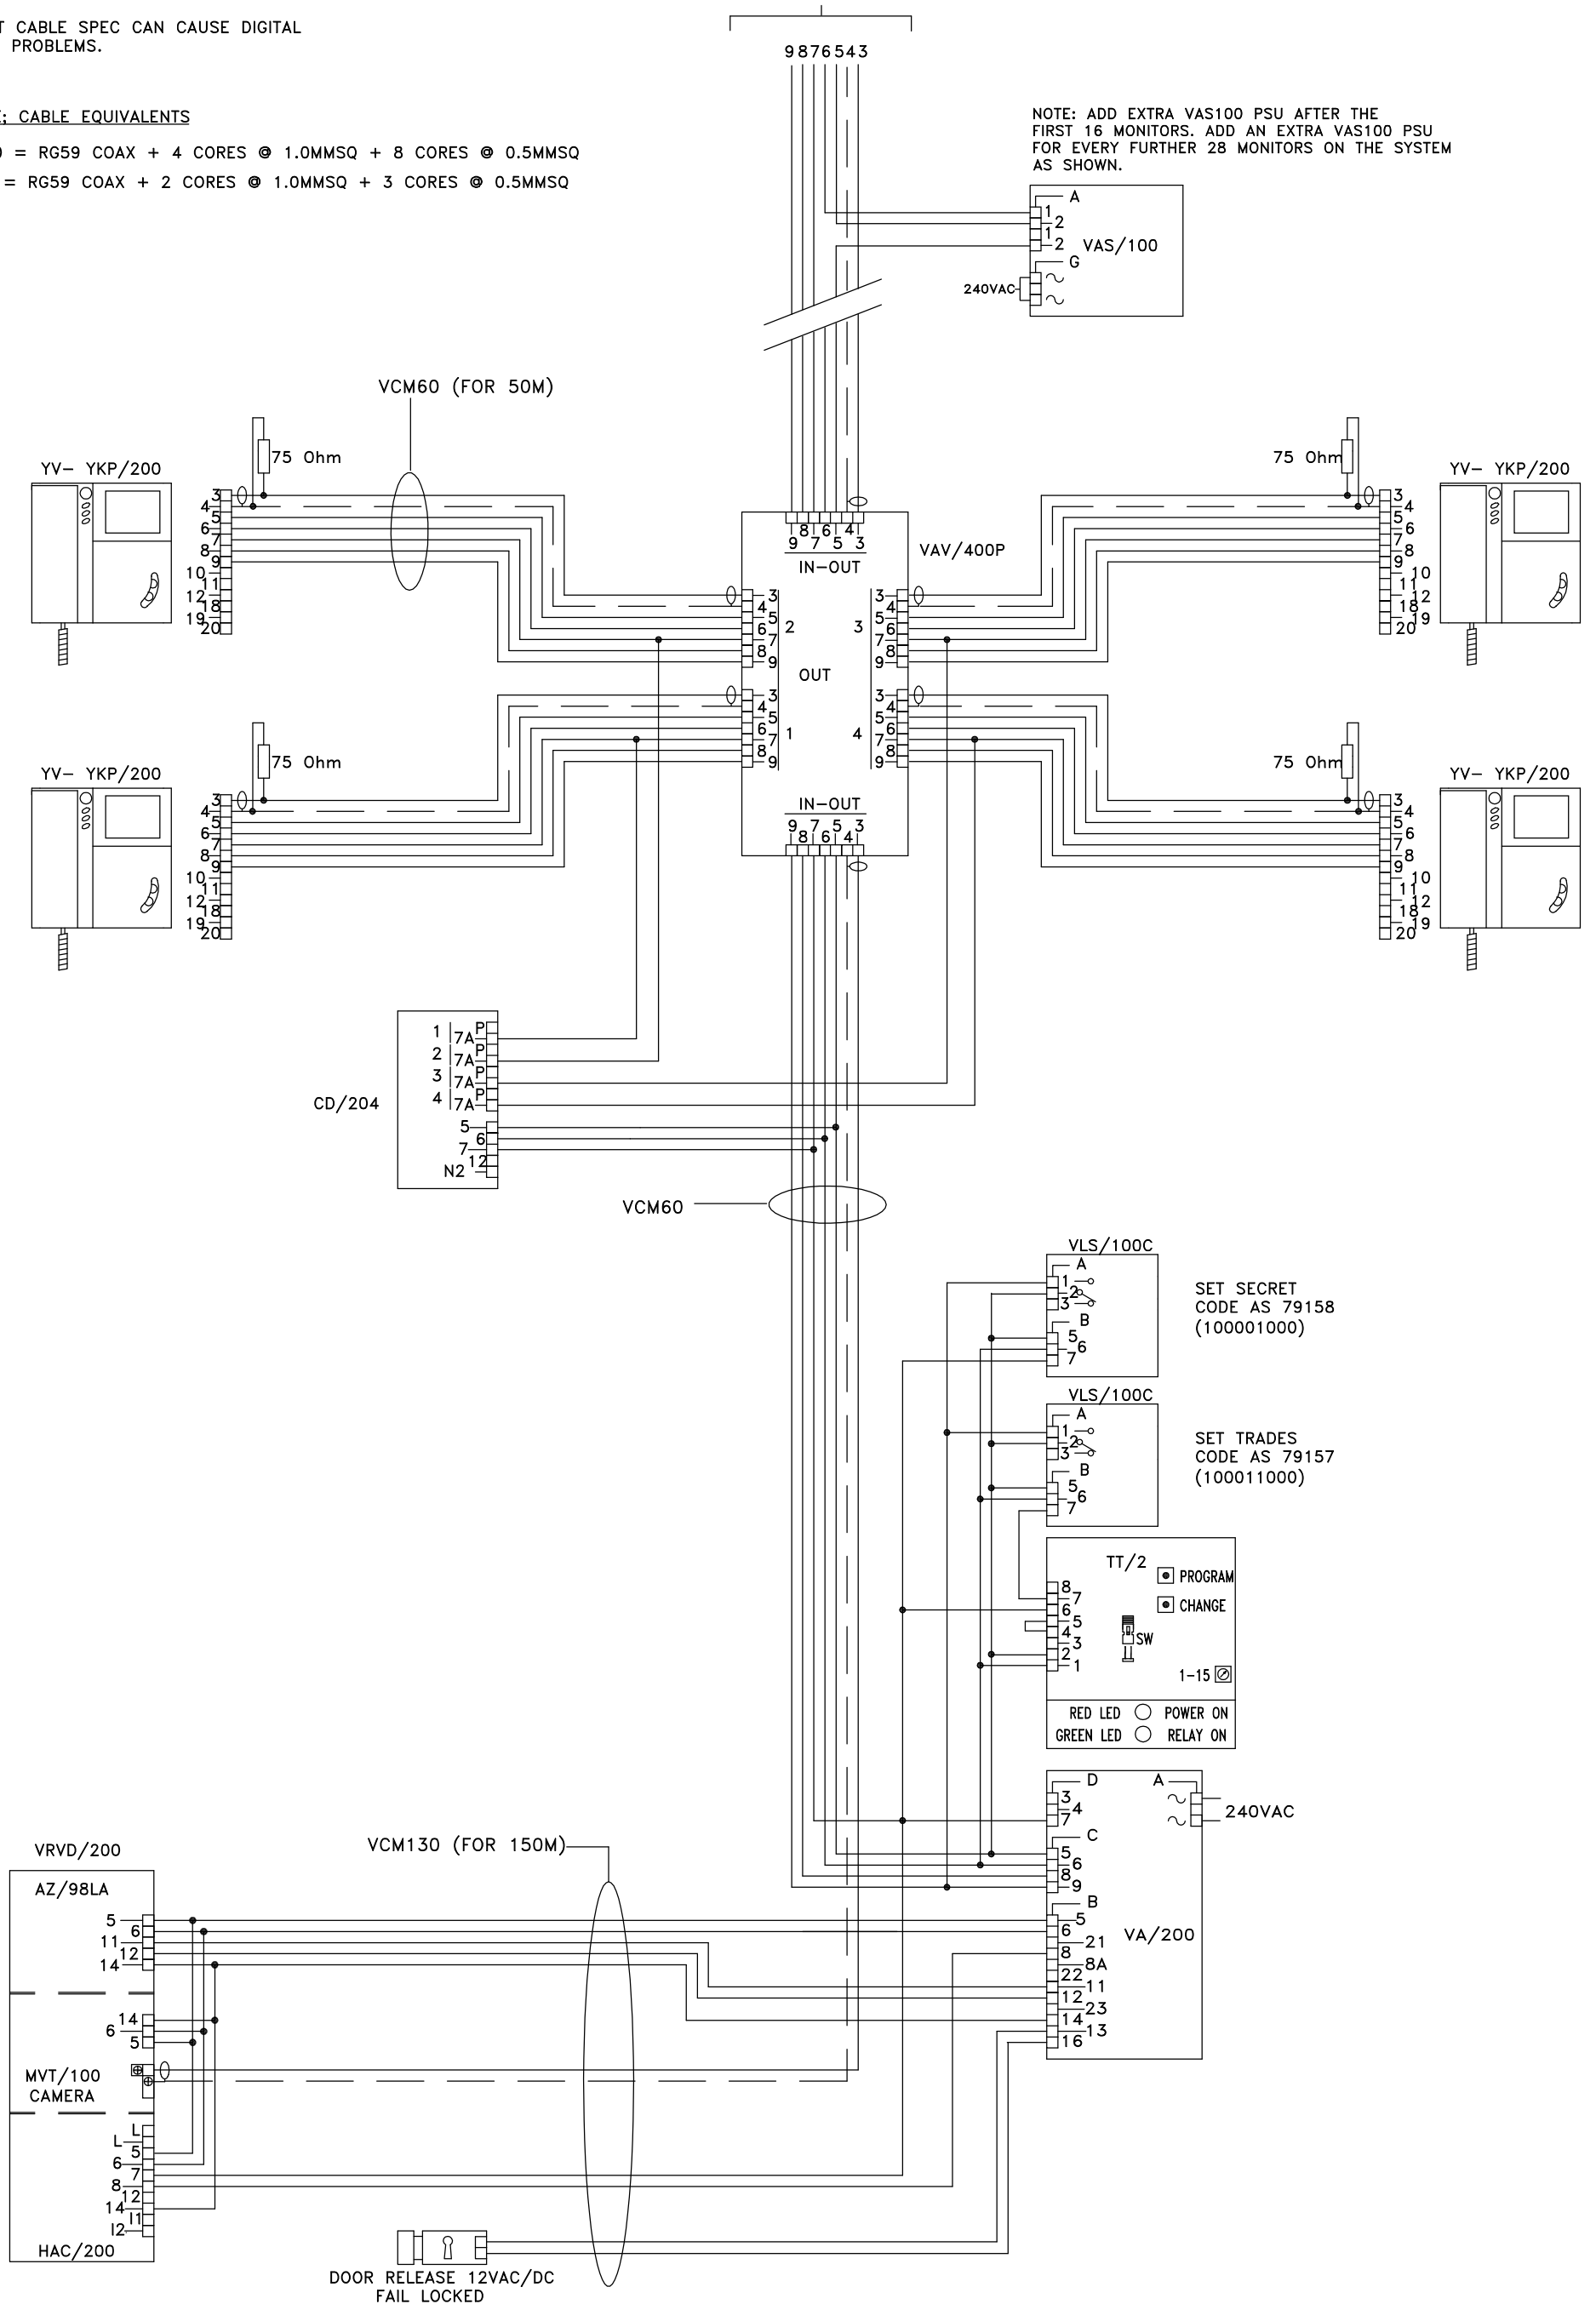

BPT (UK) LTD.
HERTS. ENGLAND

PREPARED FOR
INSTALLER INFORMATION

DATE: 19/09/05

DRAWN: RC

REVISED:

DRAWING TITLE:

MULTI-FLAT INSTALLATION USING 1VR DIGITAL VIDEO
ENTRY PANEL WITH TRADES AND CODED ENTRY

DRAWING No: B-XV1YNLTTVL