

NOTE:  
THIS DRAWING INDICATES AND ASSUMES THE USE OF  
BPT COMPOSITE CABLES OR A SUITABLE EQUIVALENT.

ENSURE ALL ADDITIONAL CONNECTIONS ARE  
A MINIMUM OF 0.5MM CSA PER CORE.


NOTE; CABLE EQUIVALENTS

VCM/130 = RG59 COAX + 4 CORES @ 1.0MMSQ + 8 CORES @ 0.5MMSQ

VCM/60 = RG59 COAX + 2 CORES @ 1.0MMSQ + 3 CORES @ 0.5MMSQ

VCM/60 (FOR 100M)

VCM/130 (FOR 150M)

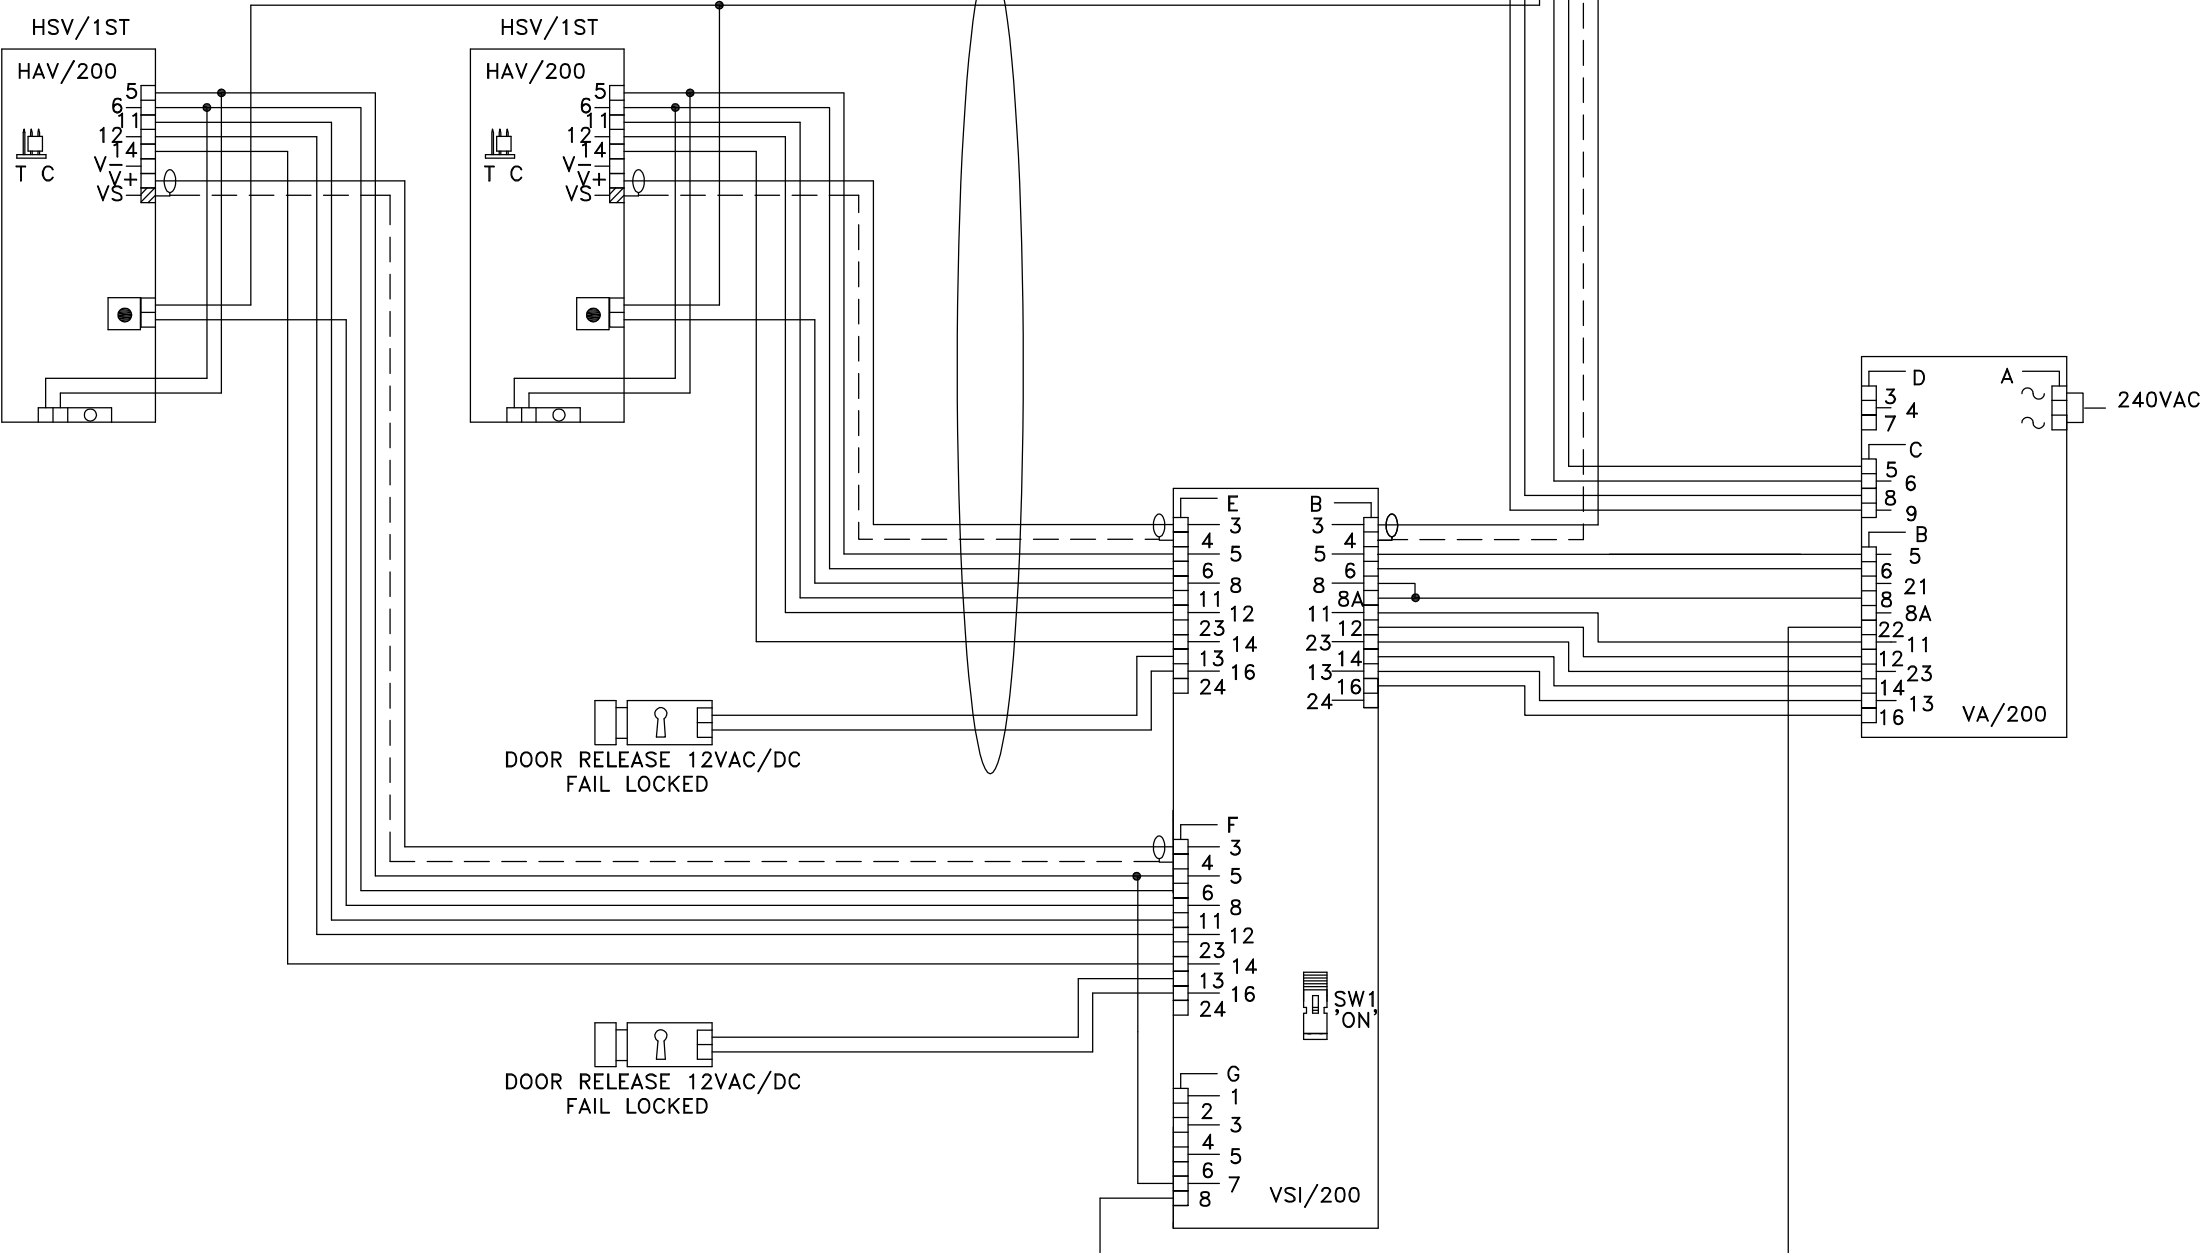

BPT (UK) LTD. HERTS. ENGLAND	PREPARED FOR INSTALLER INFORMATION	DATE: 10/05/05	DRAWN:RC
		REVISED:	
DRAWING TITLE:	SINGLE HOUSE INSTALLATION USING 2 TARGHA VIDEO ENTRY PANELS & 1 LYNEA MONITOR	DRAWING No: B-1T2Y1L	