

NOTE:  
THIS DRAWING INDICATES AND ASSUMES THE USE OF  
BPT COMPOSITE CABLES OR A SUITABLE EQUIVALENT.  
ENSURE ALL ADDITIONAL CONNECTIONS ARE  
A MINIMUM OF 0.5MM CSA PER CORE.



NOTE: CABLE EQUIVALENTS  
VCM/130 = RG59 COAX + 4 CORES @ 1.0MMSQ + 8 CORES @ 0.5MMSQ  
VCM/60 = RG59 COAX + 2 CORES @ 1.0MMSQ + 3 CORES @ 0.5MMSQ

1 CORE @ 0.5MMSQ PER  
CALL BUTTON ON PANEL.

CALL LINES TO FURTHER  
MONITORS

TO FURTHER MONITORS AND  
VAV400P'S AS REQUIRED

75 Ohm  
ENSURE LAST VAV/400P IN/OUT  
BLOCK HAS 75 Ohm RESISTOR  
FITTED ACROSS TERMINALS 3 & 4.

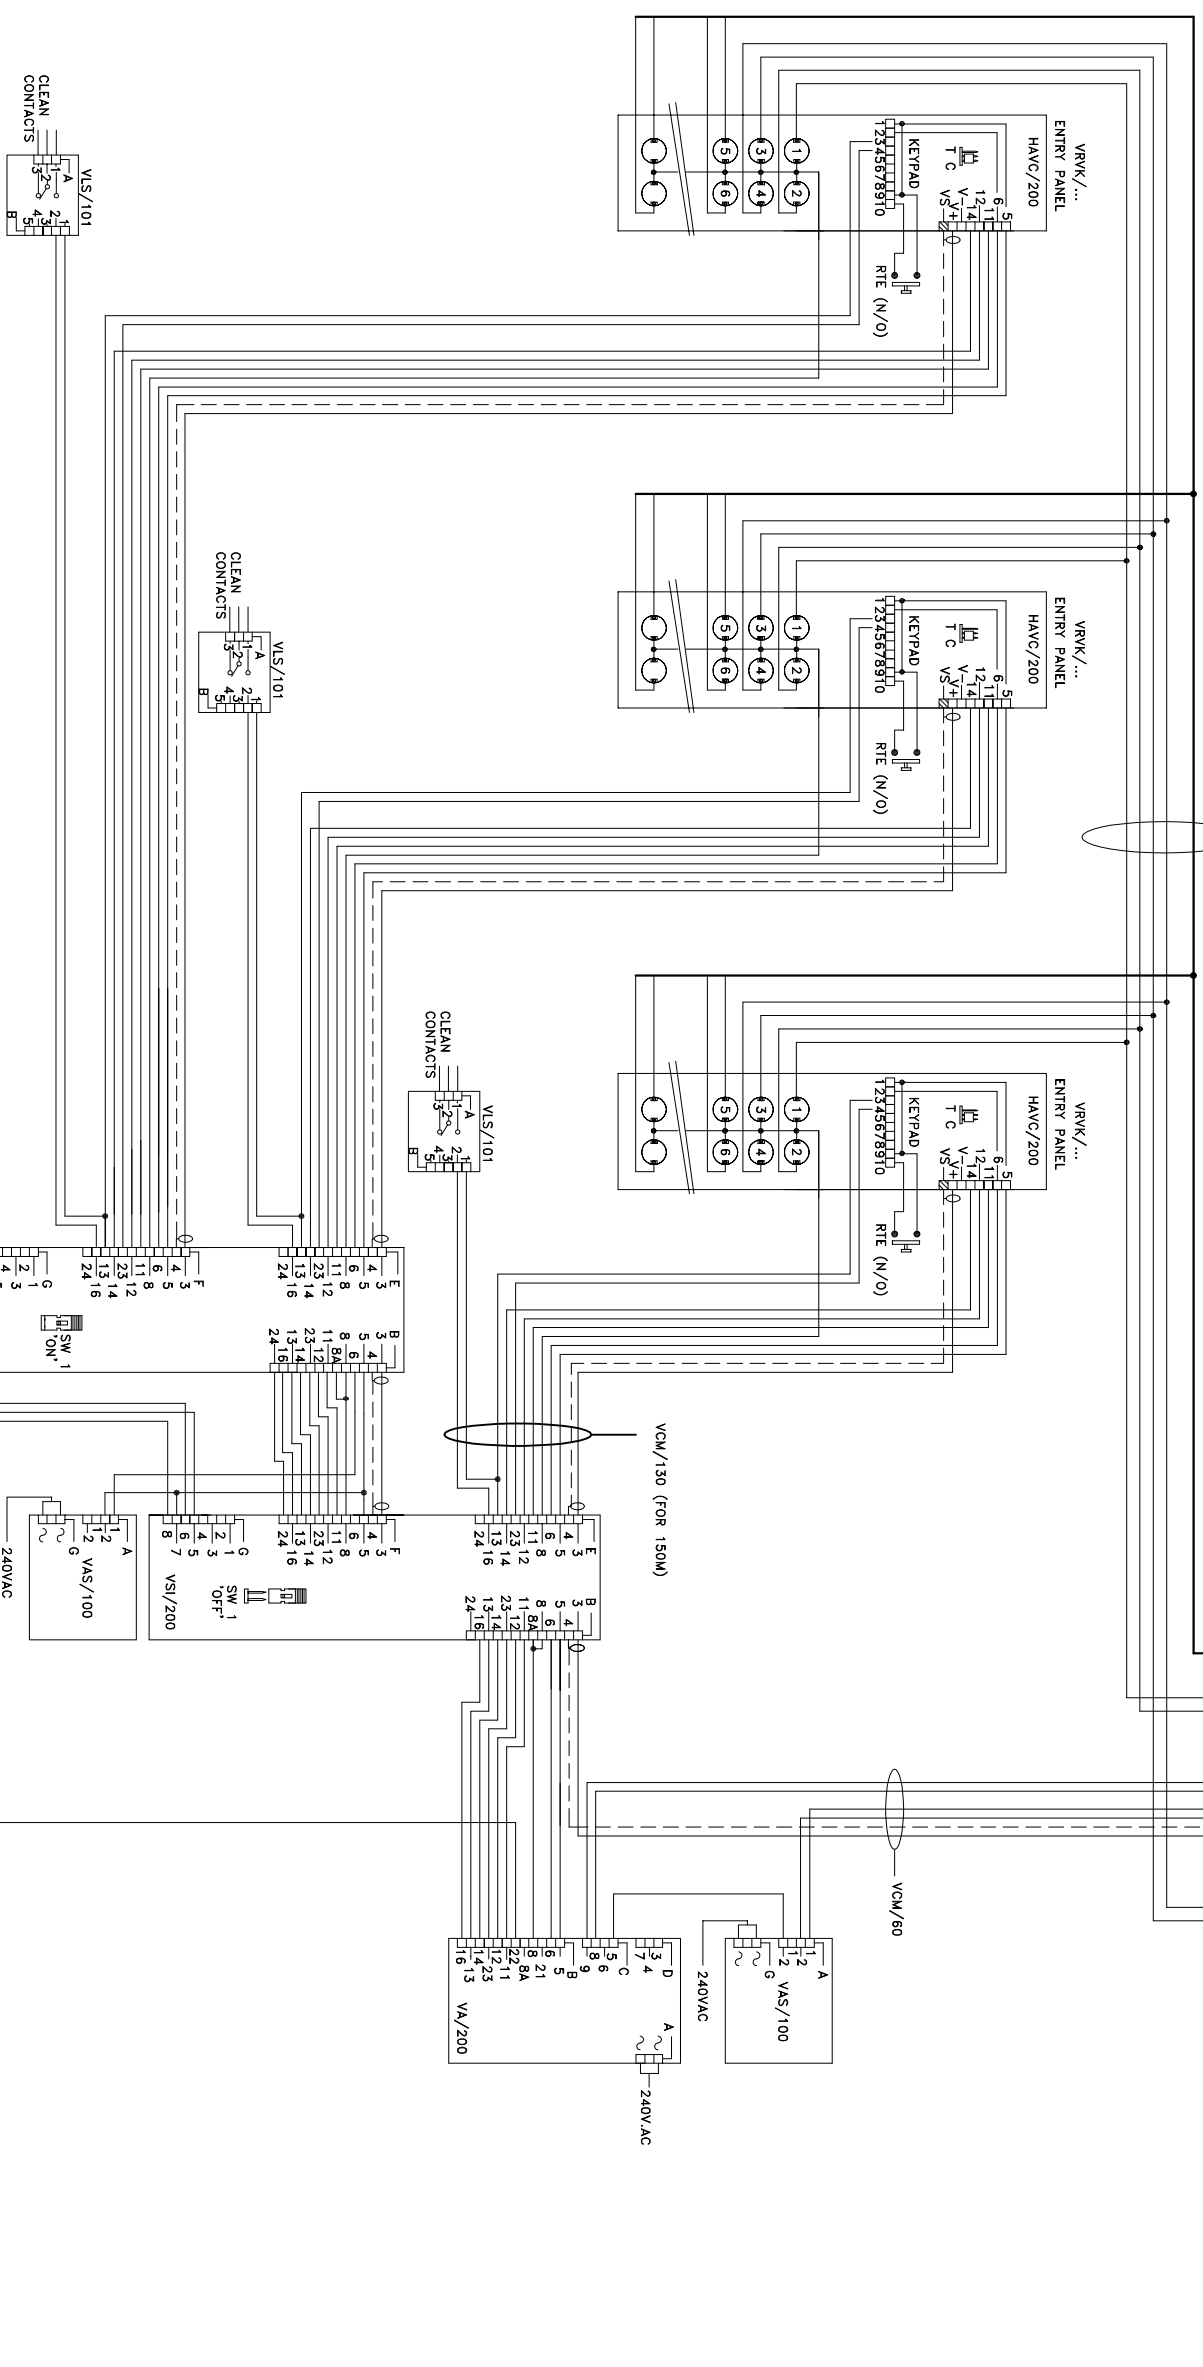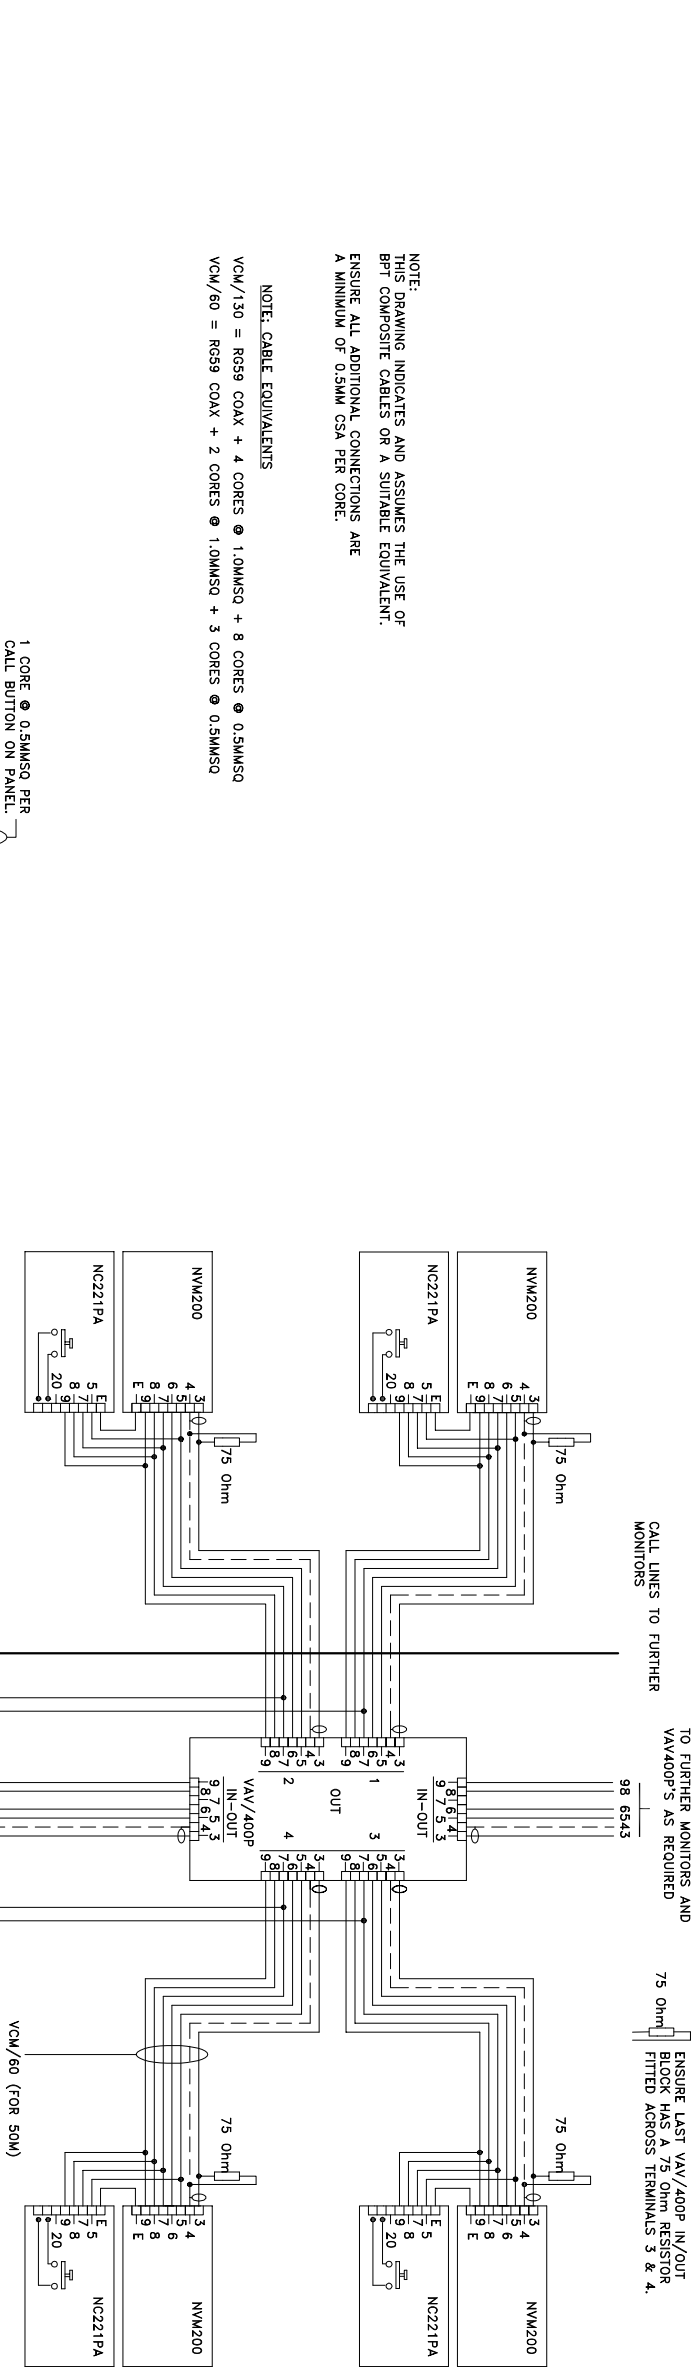

PREPARED FOR  
BPT (UK) LTD.  
HERTS. ENGLAND

INSTALLER INFORMATION  
MULTI-FLAT INSTALLATION USING 3 VR VIDEO  
ENTRY PANELS WITH KEYPADS & NOVA MONITORS

DATE: 13/04/04  
REVISED:  
DRAWN:RC

DRAWING NO.: B-NV3NCK