


NOTE:
DRAWING INDICATES AND ASSUMES THE USE OF
BPT COMPOSITE CABLES OR A SUITABLE EQUIVALENT.
ENSURE ALL ADDITIONAL CONNECTIONS ARE
A MINIMUM OF 0.5MM CSA PER CORE.

NOTE: CABLE EQUIVALENTS

VCM/130 = RG59 COAX + 4 CORES @ 1.0MMSQ + 8 CORES @ 0.5MMSQ
VCM/60 = RG59 COAX + 2 CORES @ 1.0MMSQ + 3 CORES @ 0.5MMSQ

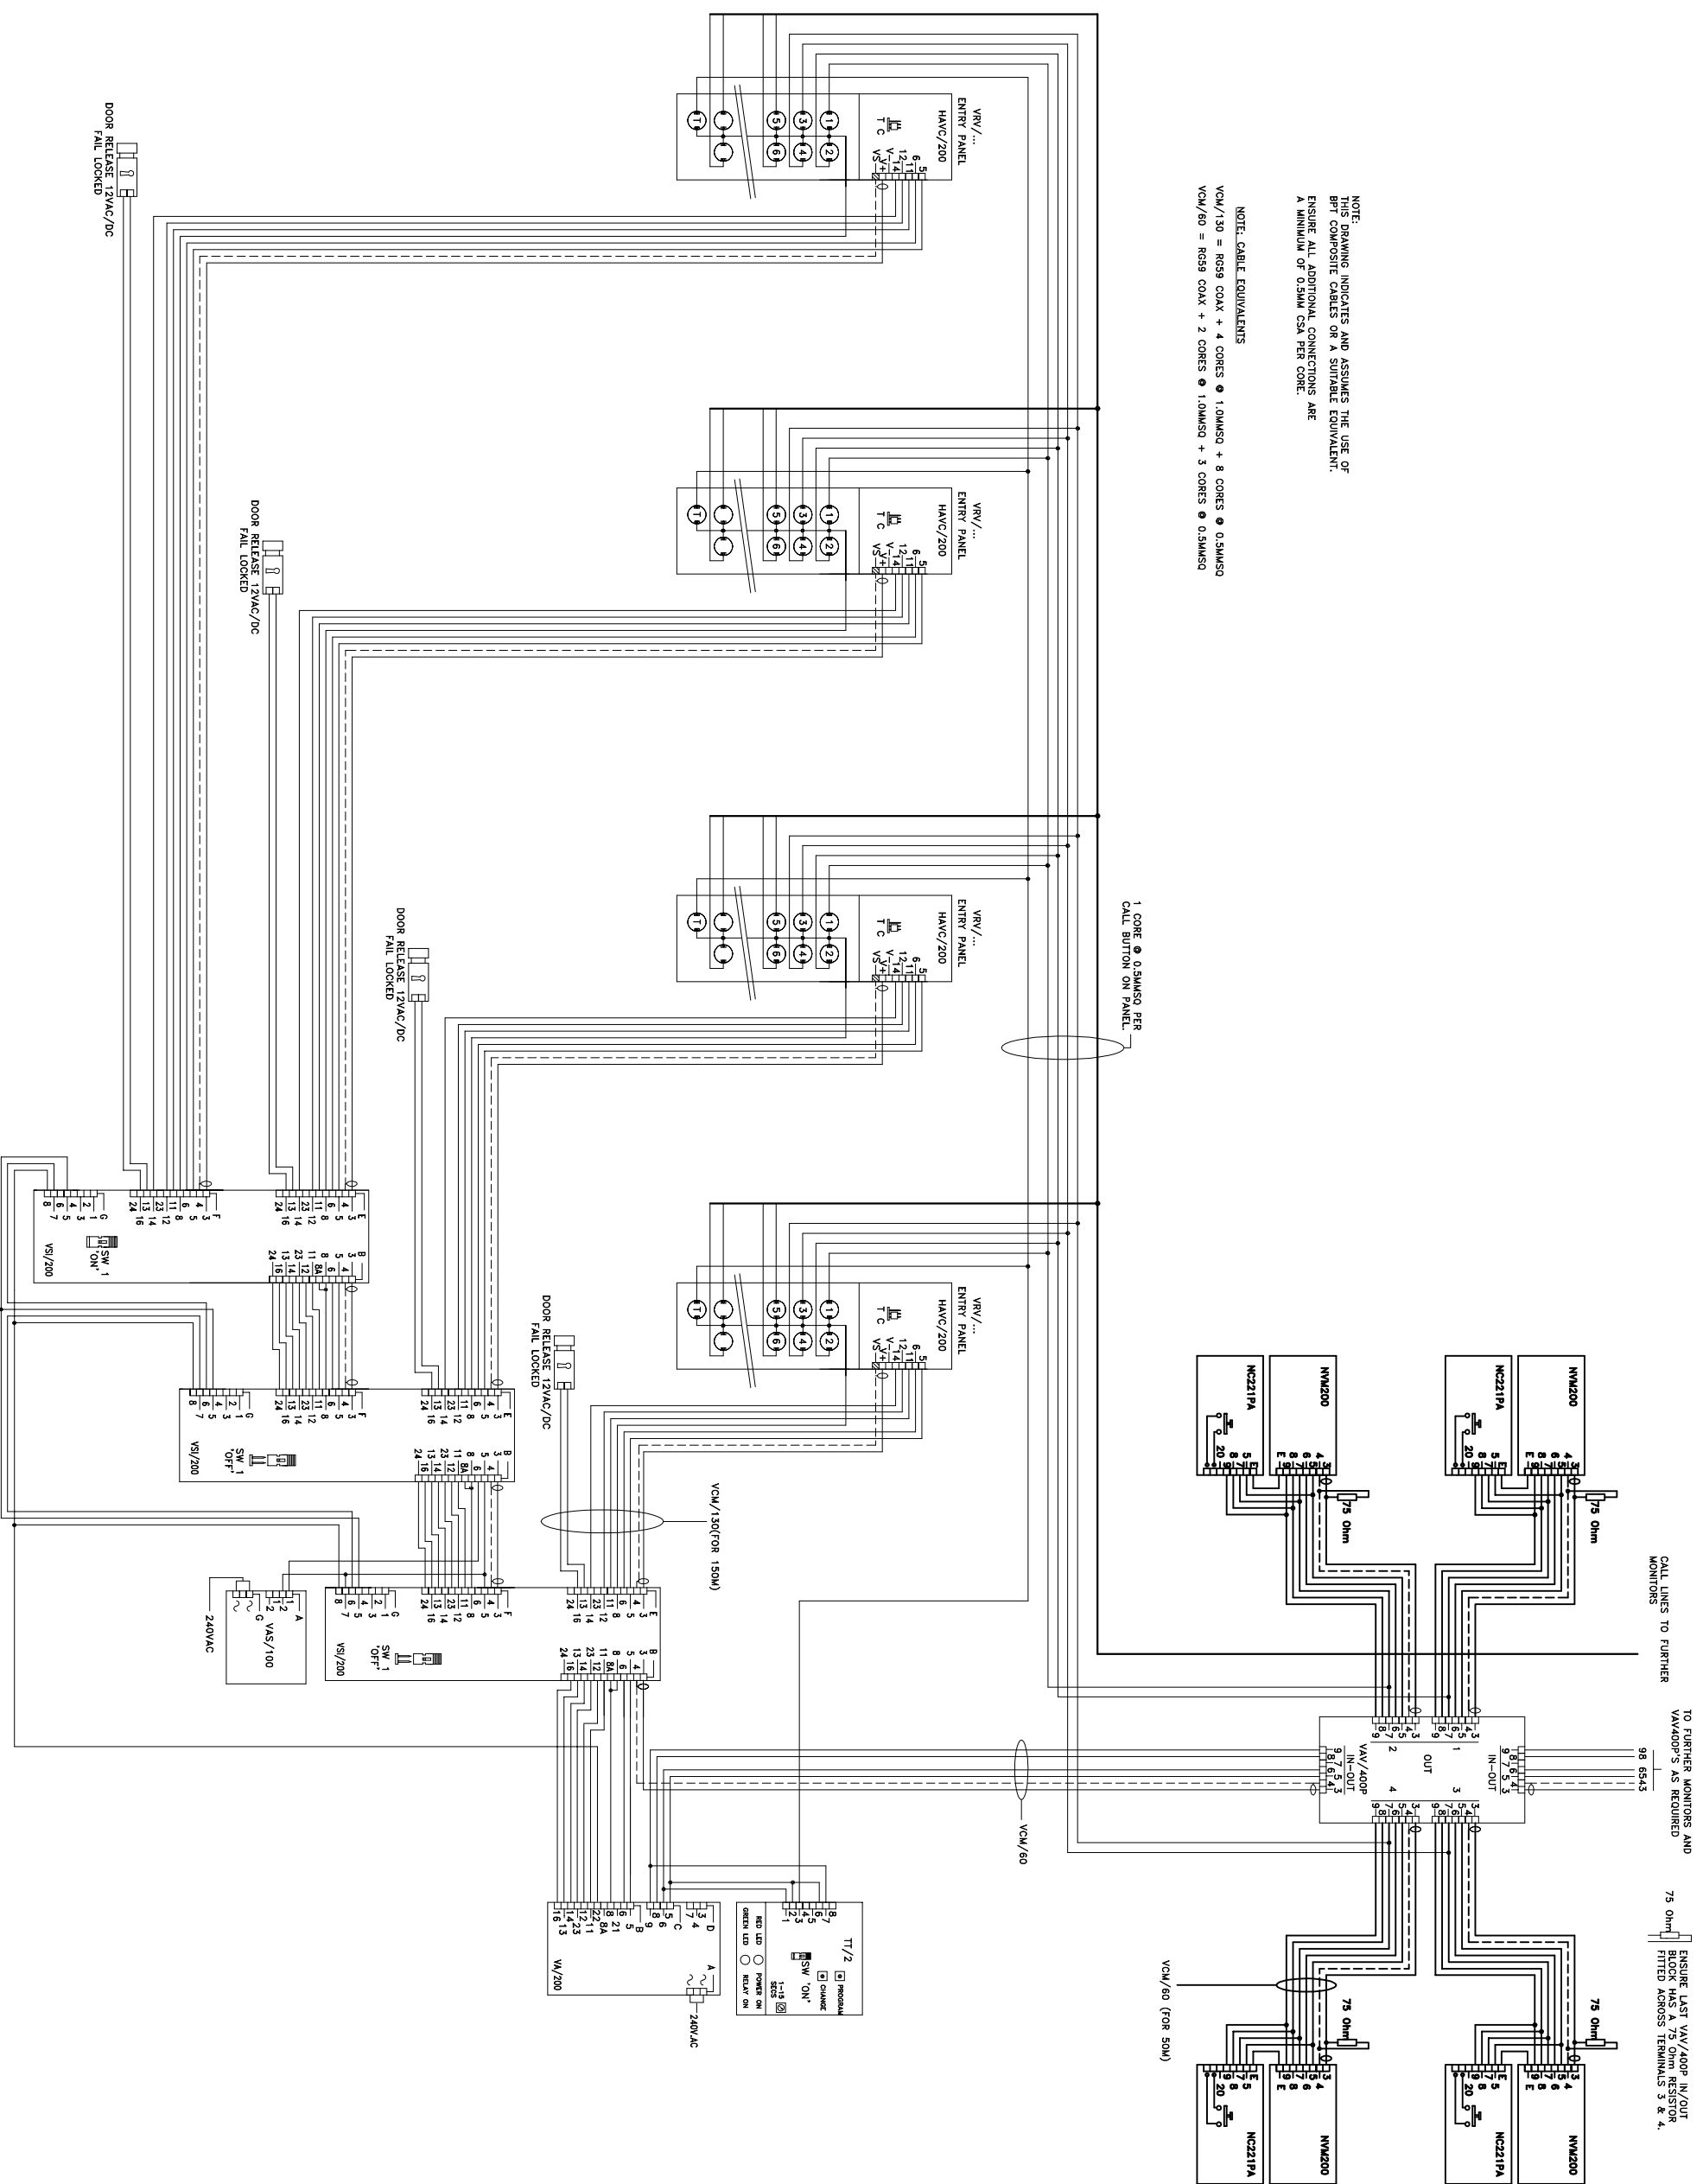

CALL LINES TO FURTHER MONITORS
TO FURTHER MONITORS AND VAV400P'S AS REQUIRED
75 Ohm
ENSURE LAST VAV/400P IN/OUT BLOCK HAS A 75 Ohm RESISTOR FITTED ACROSS TERMINALS 3 & 4.

BPT (UK) LTD.
HERTS., ENGLAND
PREPARED FOR
INSTALLER INFORMATION
MULTI-FLAT INSTALLATION USING 4 VANDAL RESISTANT VIDEO ENTRY PANELS WITH TRADES & NOVA MONITORS
DATE: 30/09/07
DRAWN:RC
REVISED:
DRAWING No: B-NV4NNLTT