


NOTE: DRAWING INDICATES AND ASSURES THE USE OF BPF COMPOSITE CABLES OR A SUITABLE EQUIVALENT. ENSURE ALL ADDITIONAL CONNECTIONS ARE A MINIMUM OF 0.5MM CSF PER CORE.

NOTE: CABLE EQUIVALENTS

VCM/130 = RG59 COAX + 4 CORES @ 1.0MMSQ + 8 CORES @ 0.5MMSQ
 VCM/60 = RG59 COAX + 2 CORES @ 1.0MMSQ + 3 CORES @ 0.5MMSQ

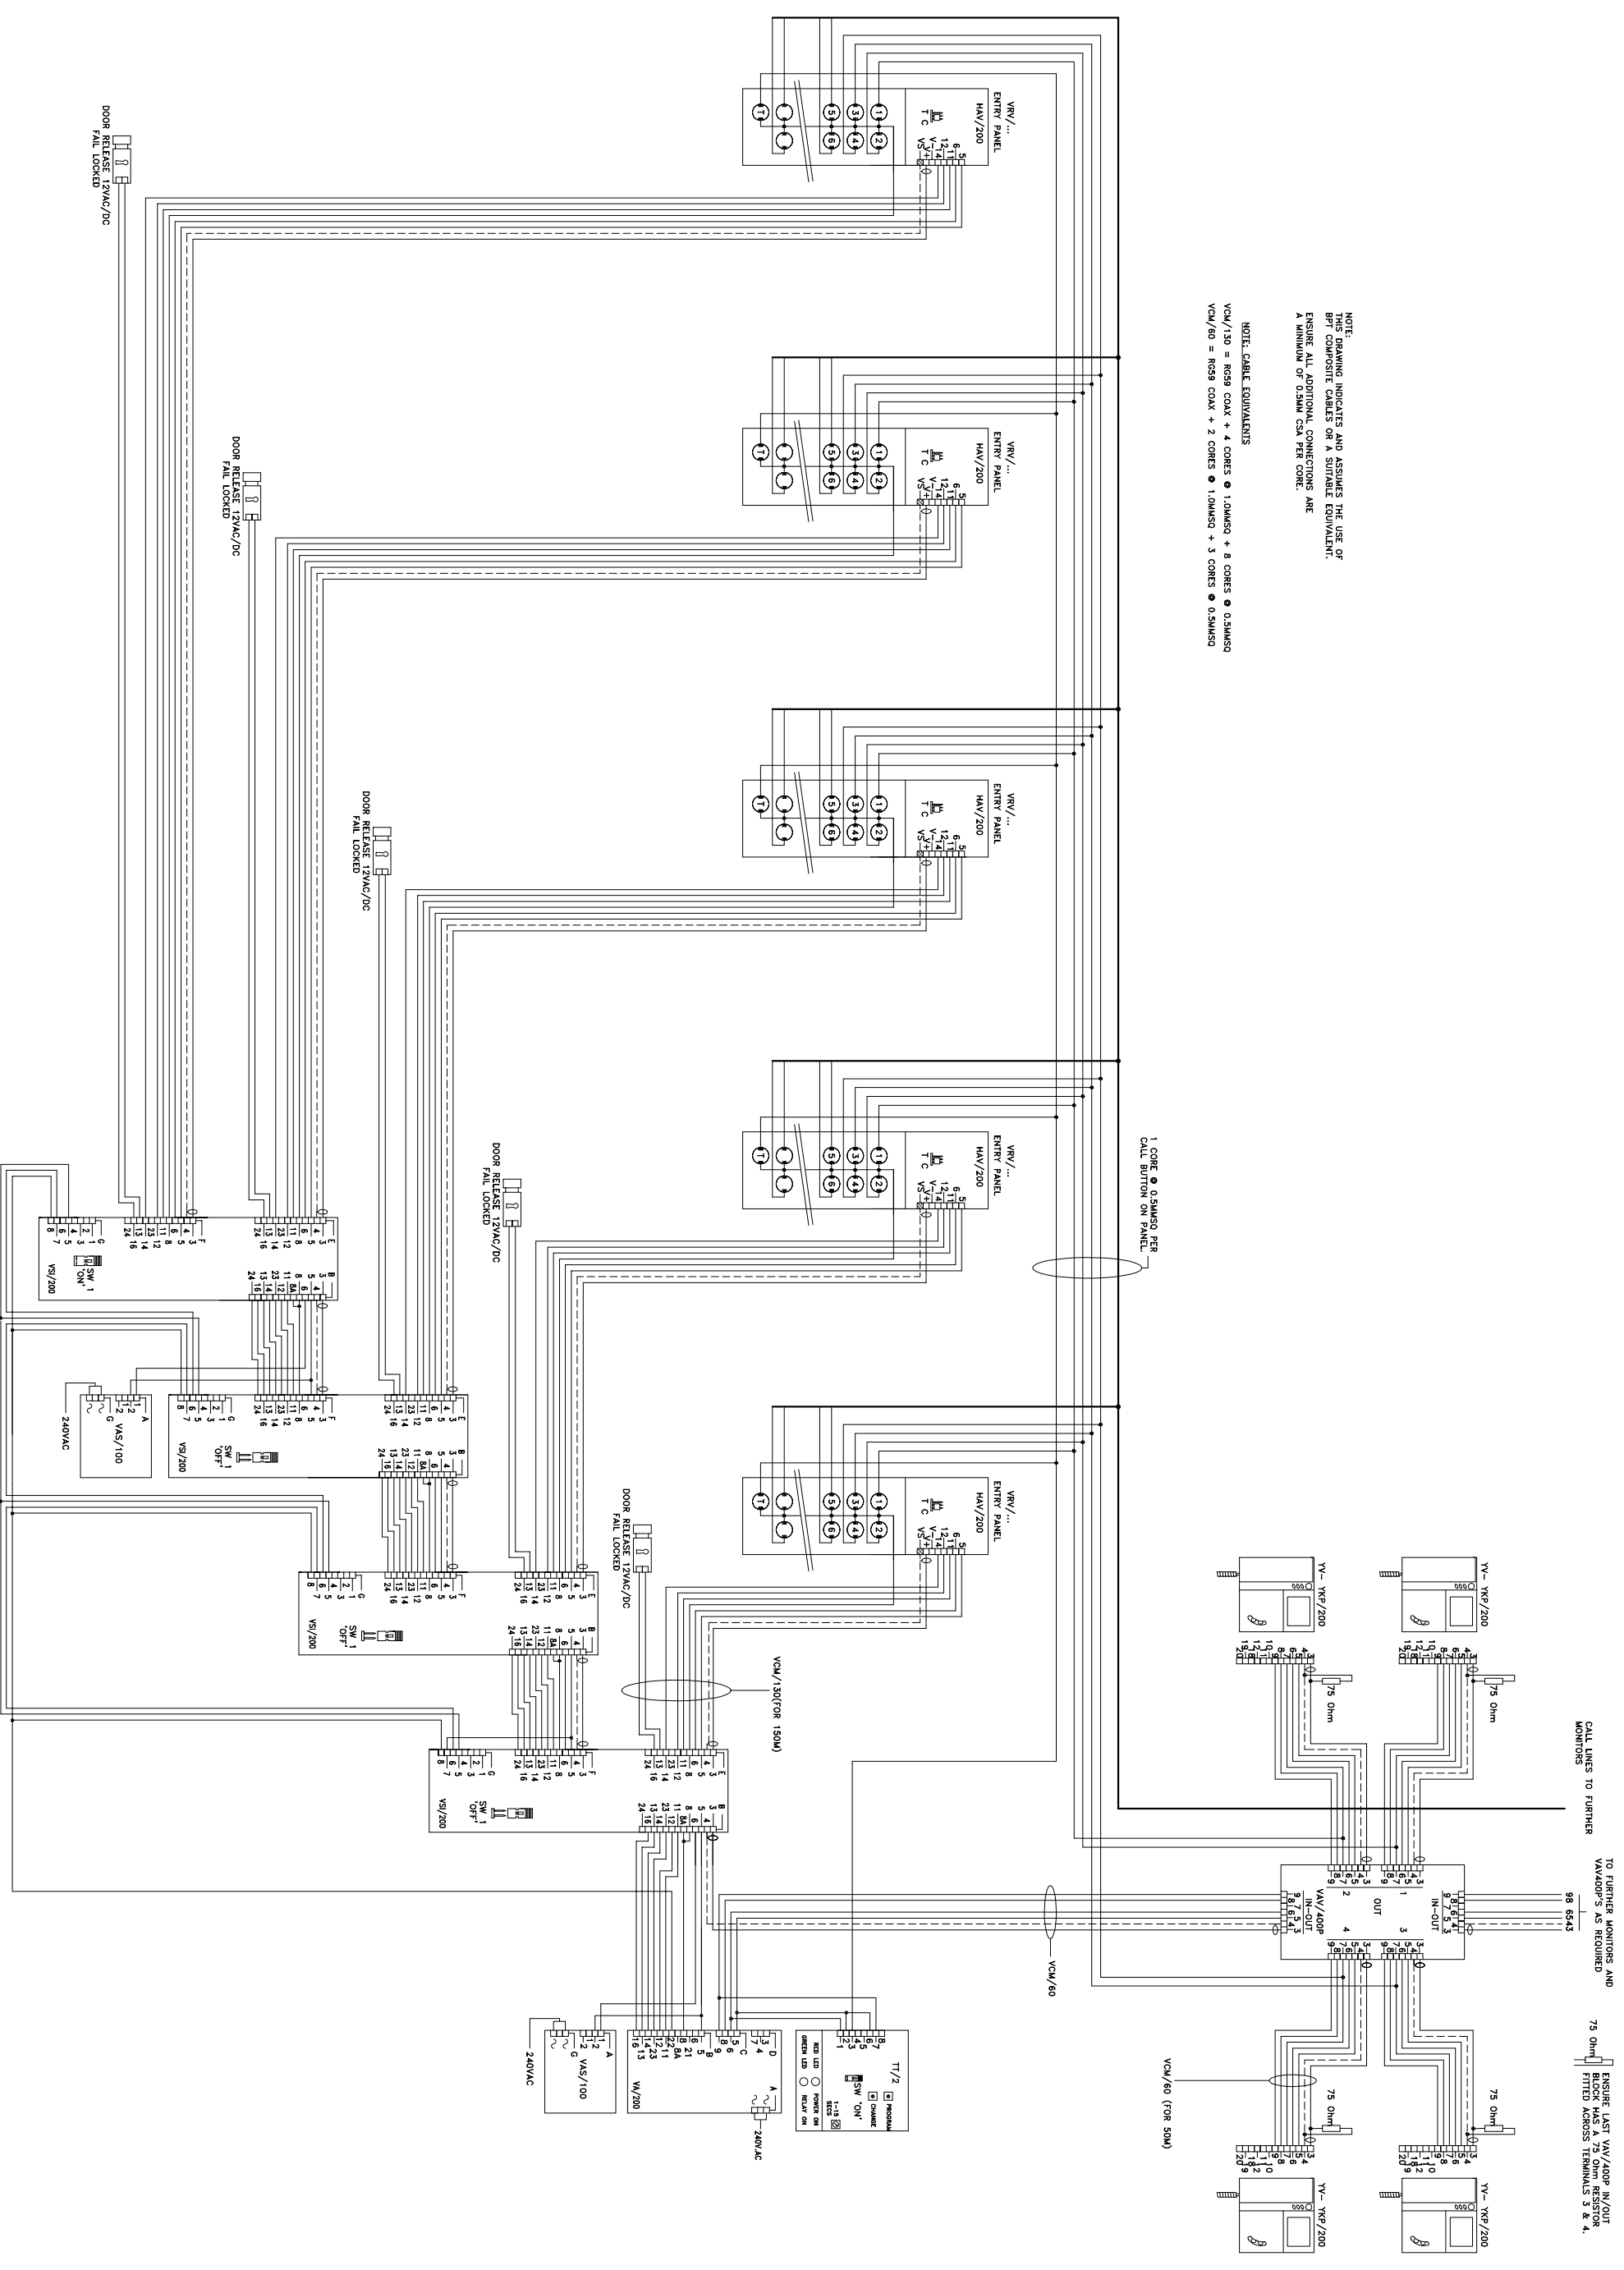

BPT (UK) LTD. HERTS. ENGLAND	PREPARED FOR INSTALLER INFORMATION	DATE: 30/09/07	DRAWN:RC
DRAWING TITLE: MULTI-FLAT INSTALLATION USING 5 VANDAL RESISTANT VIDEO ENTRY PANELS WITH TRADES & LYNEA MONITORS		REVISED:	DRAWING NO: B-NVSYNLT