



NOTE: LEADING INDICATES AND ASSURES THE USE OF BPT COMPOSITE CABLES OR A SUITABLE EQUIVALENT. ENSURE ALL ADDITIONAL CONNECTIONS ARE A MINIMUM OF 0.5MM SQ. PER CORE.

NOTE: CABLE EQUIVALENTS
 VCM/130 = RS9 COAX + 4 CORES ● 1.0MM SQ + 8 CORES ● 0.5MM SQ
 VCM/60 = RS9 COAX + 2 CORES ● 1.0MM SQ + 3 CORES ● 0.5MM SQ

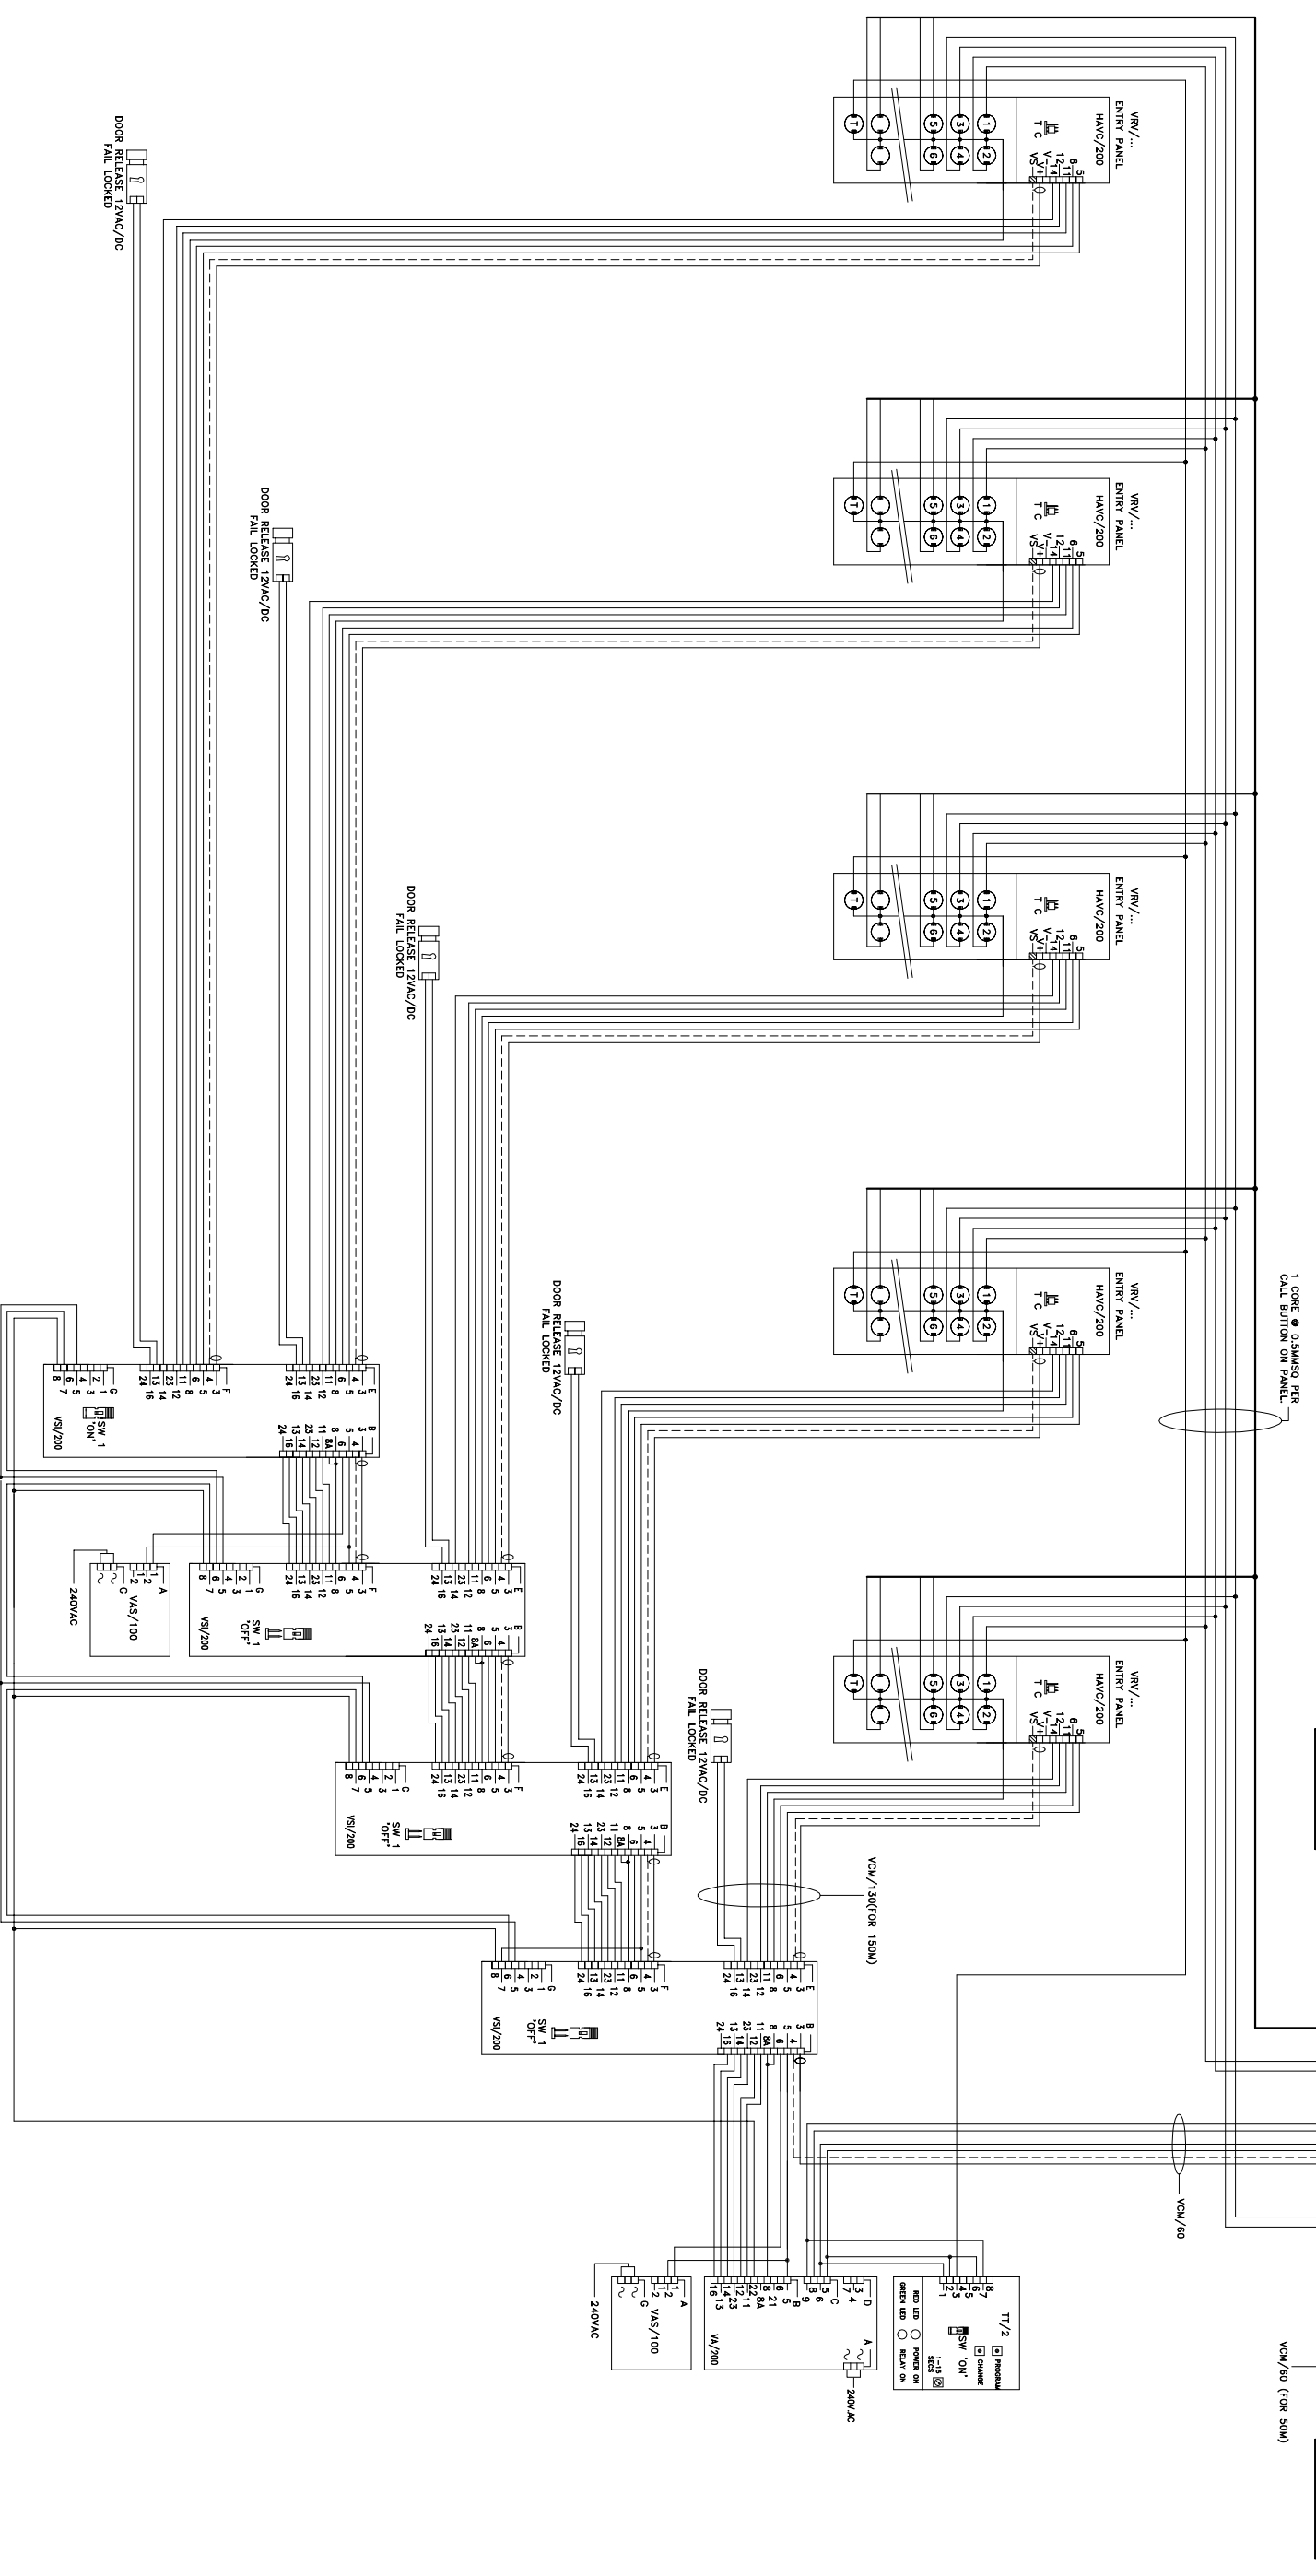

1 CORE ● 0.5MM SQ PER CALL BUTTON ON PANEL.

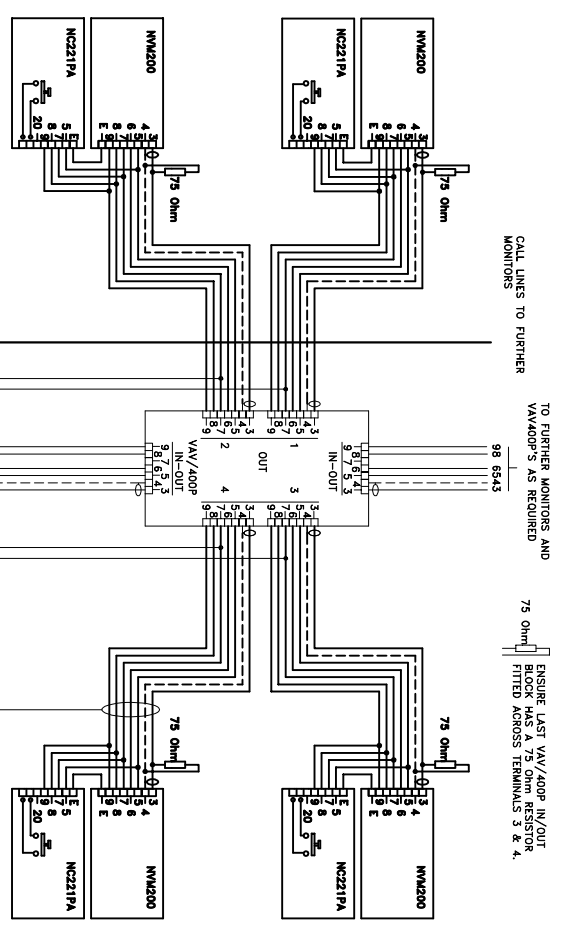

CALL LINES TO FURTHER TO FURTHER MONITORS AND VAV400P'S AS REQUIRED. ENSURE LAST VAV/400P IN/OUT BLOCK HAS A 75 Ohm RESISTOR FITTED ACROSS TERMINALS 3 & 4.

BPT (UK) LTD.
 HERTS. ENGLAND
 DRAWING TITLE: MULTI-FLAT INSTALLATION USING 5 VANDAL RESISTANT VIDEO ENTRY PANELS WITH TRADES & NOVA MONITORS

PREPARED FOR: INSTALLER INFORMATION
 DATE: 30/09/07
 DRAWN: RC
 REVISED:
 DRAWING NO.: B-NVSNLLTT