

PLEASE NOTE THE MAXIMUM DISTANCE BETWEEN ENTRY PANEL AND FURTHEST MONITOR CANNOT EXCEED


150M MAX USING VCM2D + VCM/1D OR 130M MAX USING CAT5 + 2 CORES @1.0MMSQ

PLEASE NOTE THE MAXIMUM AMOUNT OF CABLE USED ON THIS INSTALLATION MUST NOT EXCEED

600M MAX USING VCM2D + VCM/1D OR 400M MAX USING CAT5 + 2 CORES @1.0MMSQ

DISTANCE FROM ENTRY PANEL TO VA/01  
 100M MAX USING VCM/2D OR  
 100M MAX USING CAT5 + 2 CORES @ 1.0MMSQ

NOTE AN EXTRA 1 CORE @ 1.0MMSQ IS REQUIRED.

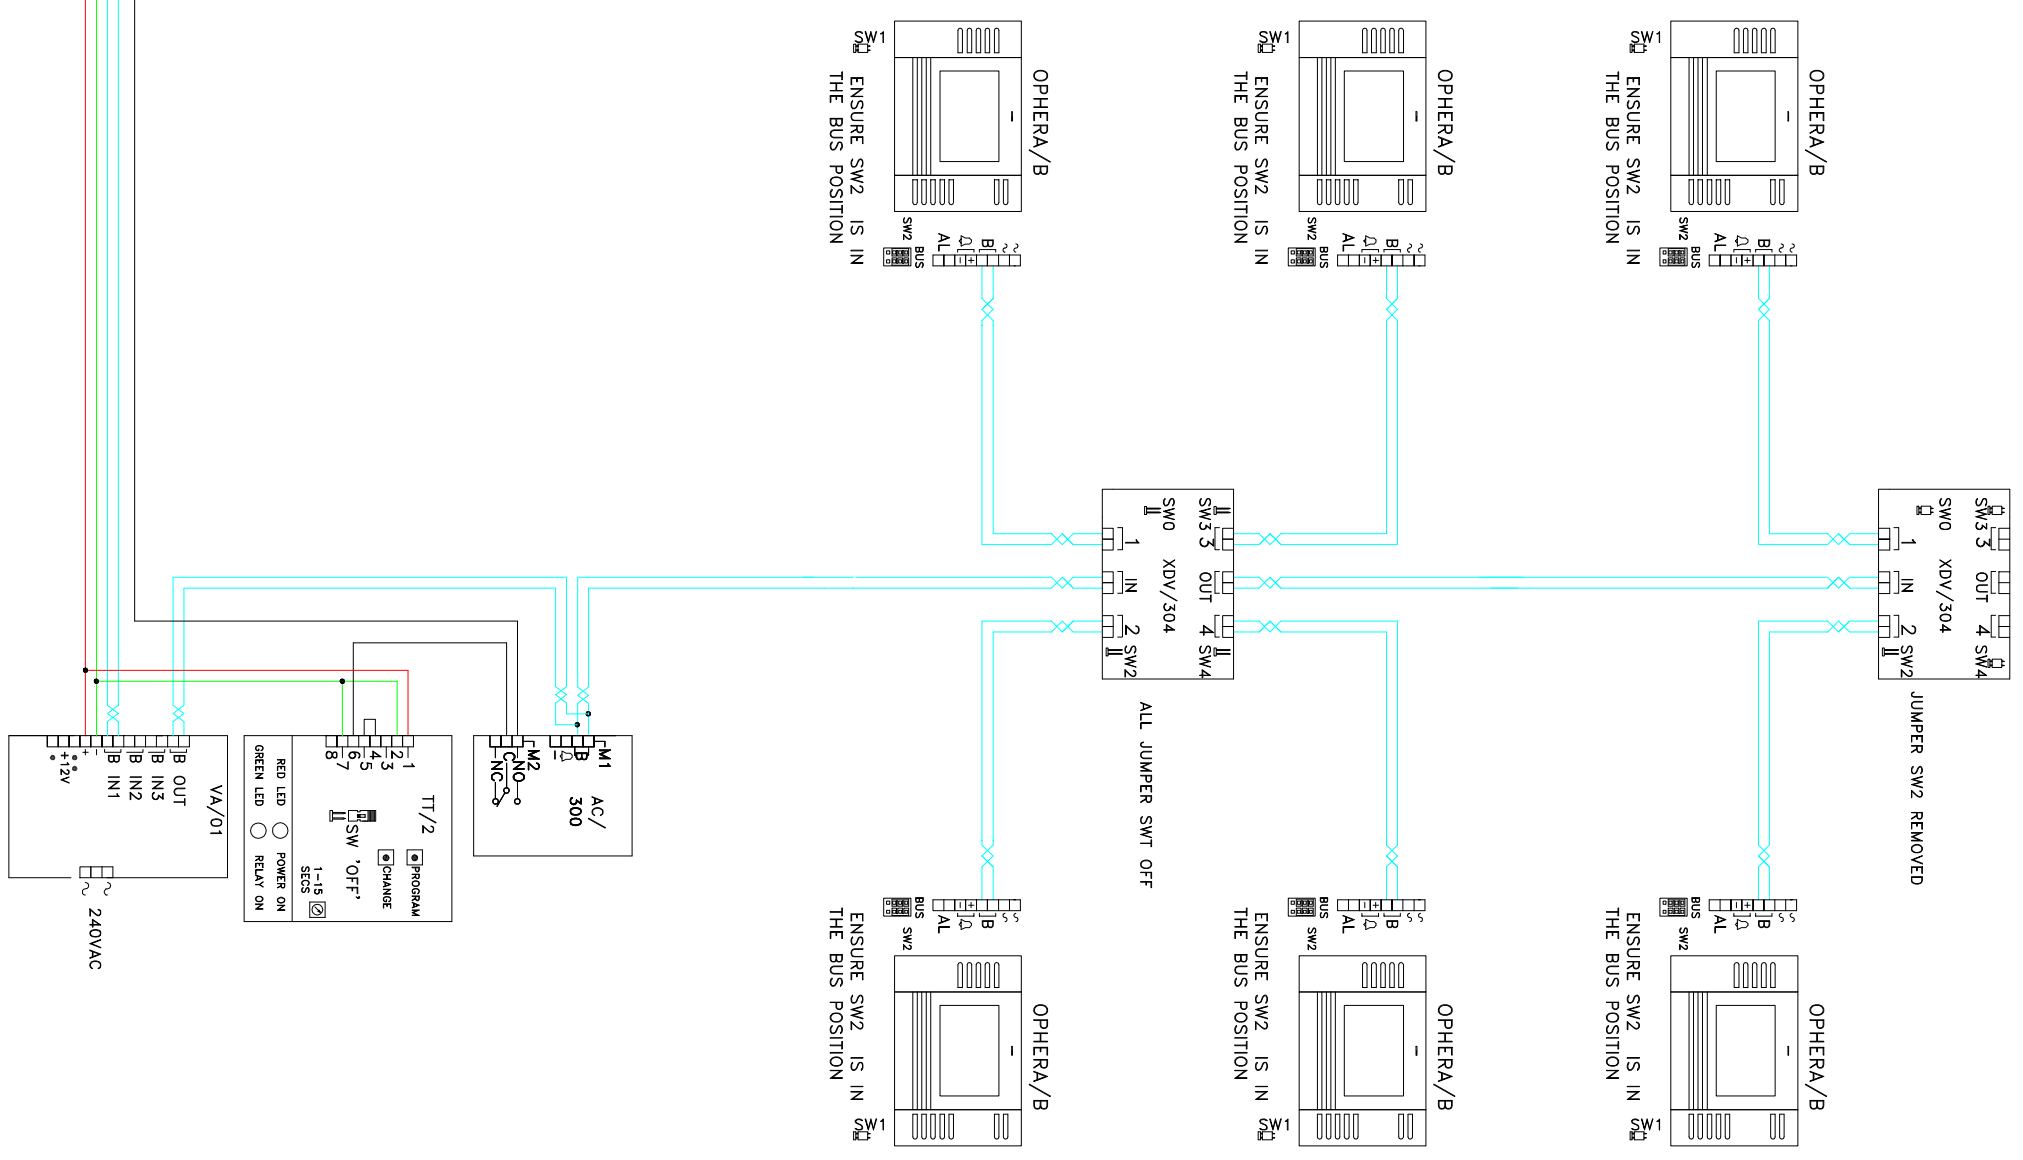

BPT (UK) LTD. HERTS. ENGLAND	PREPARED FOR INSTALLER INFORMATION	DATE: 18/01/11	DRAWN: IW
DRAWING TITLE:		REVISED:	DRAWING No: K-7J1P6CTT