


IMPIANTO VIDEOCITOFONICO ( SISTEMA "5 fili" ),  
 con 1 POSTO ESTERNO , 1 COLONNA ,  
 con MONITOR MV70 e MV100  
 + 2 TELECAMERE TVCC supplementari

"5 wires" VIDEO DOORPHONE SYSTEM ,  
 WITH 1 VISITOR PANEL , 1 RISER ,  
 ( MV70 , MV100 )  
 + 2 ADDITIONAL CAMERAS

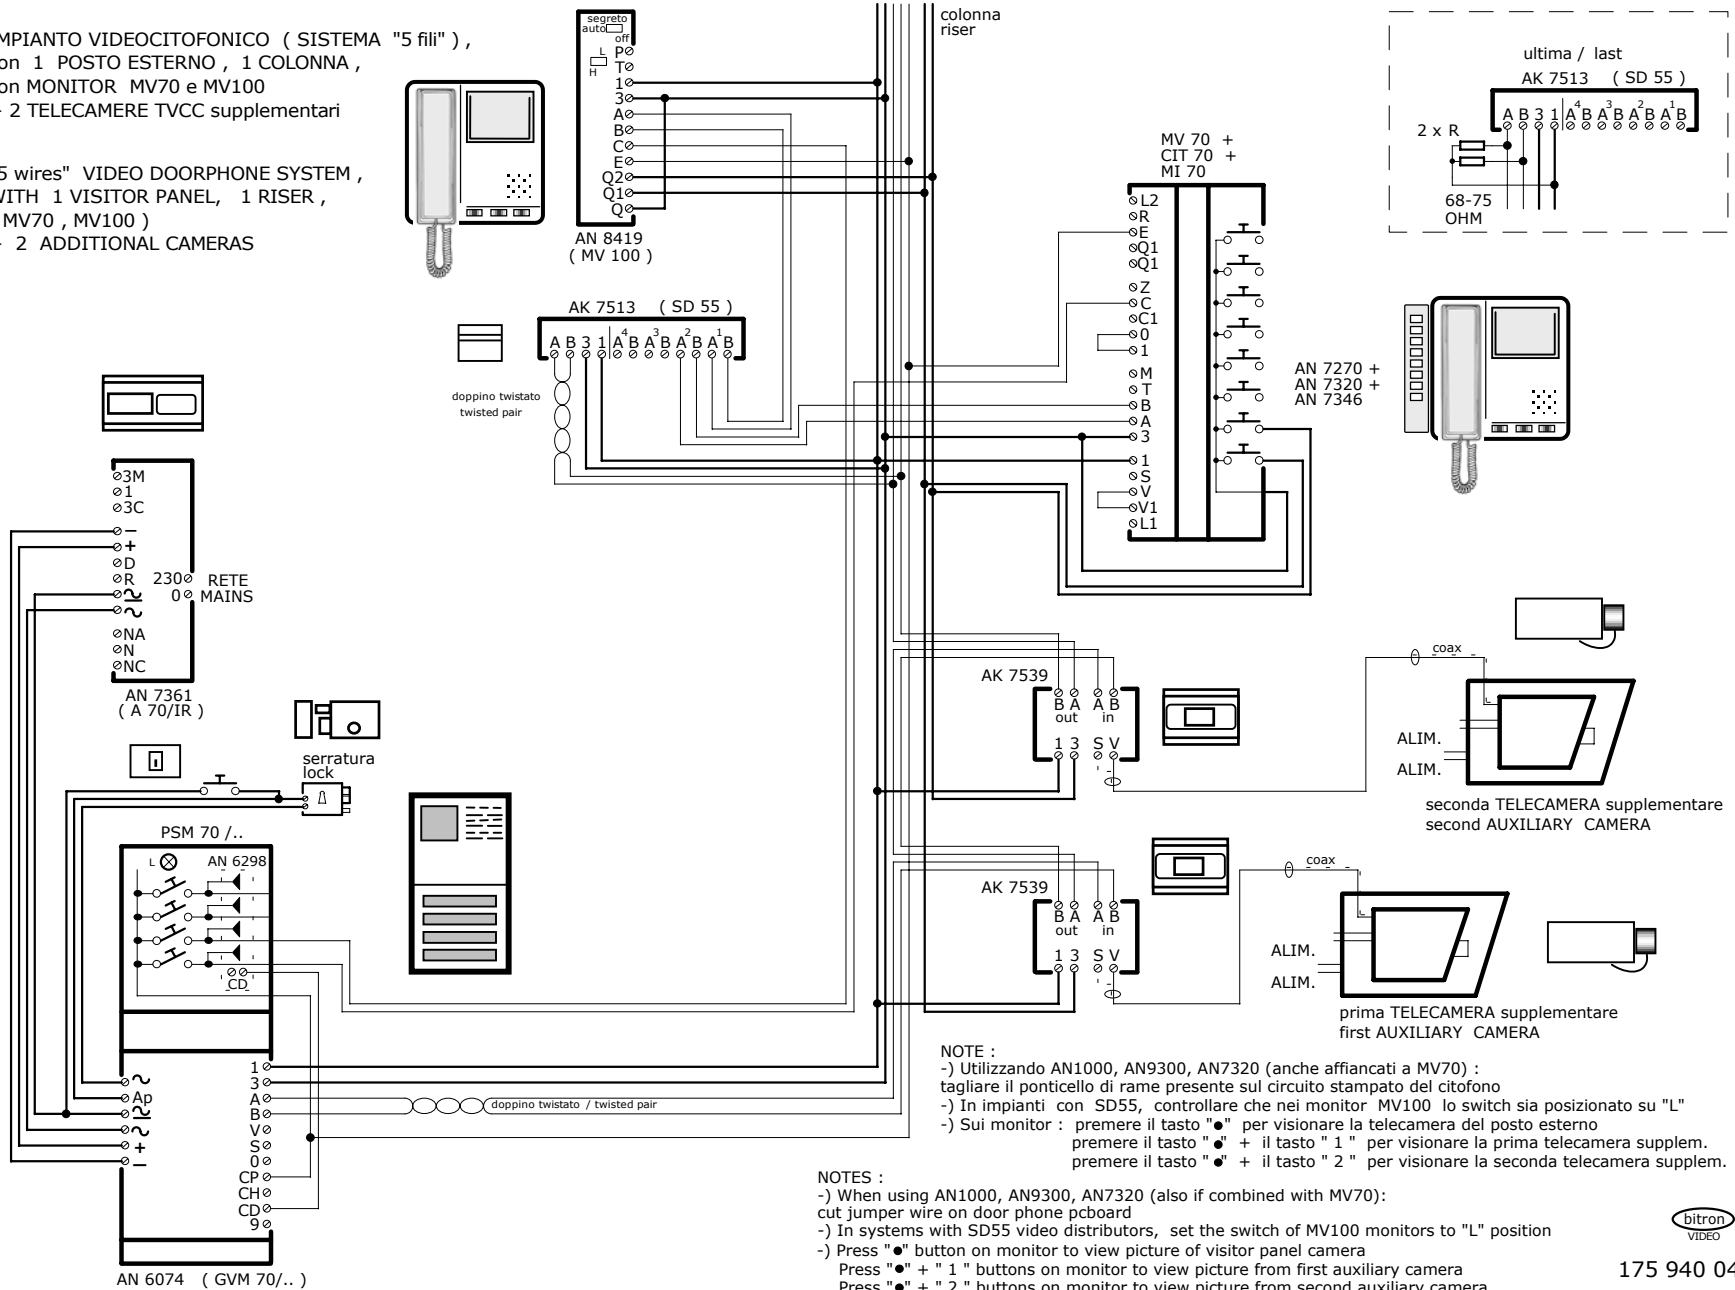

NOTE :

- ) Utilizzando AN1000, AN9300, AN7320 (anche affiancati a MV70) : tagliare il ponticello di rame presente sul circuito stampato del citofono
- ) In impianti con SD55, controllare che nei monitor MV100 lo switch sia posizionato su "L"
- ) Sui monitor : premere il tasto "●" per visionare la telecamera del posto esterno  
 premere il tasto "●" + il tasto "1" per visionare la prima telecamera supplm.  
 premere il tasto "●" + il tasto "2" per visionare la seconda telecamera supplm.

NOTES :

- ) When using AN1000, AN9300, AN7320 (also if combined with MV70): cut jumper wire on door phone pcbboard
- ) In systems with SD55 video distributors, set the switch of MV100 monitors to "L" position
- ) Press "●" button on monitor to view picture of visitor panel camera  
 Press "●" + "1" buttons on monitor to view picture from first auxiliary camera  
 Press "●" + "2" buttons on monitor to view picture from second auxiliary camera



175 940 04

All rights reserved  
 Diritti riservati a norma di legge