


IMPIANTO VIDEOCITOFONO (SISTEMA "5 fili") , 1 COLONNA con 2 POSTI ESTERNI VIDEO (1 con TELECAMERA SEPARATA)

"5 wires" VIDEO DOORPHONE SYSTEM , 1 RISER WITH 2 VIDEO VISITOR PANELS (ONE OF WHICH WITH SEPARATE CAMERA)

- NOTE :
-) Utilizzando AN1000, AN9300, AN7320 (anche affiancati a MV70) : tagliare il ponticello di rame presente sul circuito stampato del citofono
 -) Nella "DE80" sfilare il jumper "PM" e regolare al minimo il Timer (agendo in senso antiorario)
 -) In impianti con SD55, controllare che nei monitor MV80, MV100 lo switch sia posizionato su "L"
 -) Se in pulsantiera e' presente il Posto Esterno a 1 tasto : eliminare il collegamento gia' presente tra il morsetto "CD" del posto esterno e le piastre diodi, ed eseguire i collegamenti richiesti dallo schema

- NOTES :
-) In "DE80", remove "PM" jumper and set Timer to minimum (counterclockwise)
 -) When using AN1000, AN9300, AN7320 (also if combined with MV70) : cut jumper wire on door phone pcbboard
 -) In systems with SD55 video distributors, set the switch of MV80, MV100 monitors to "L" position
 -) If panel module has 1 call button: remove existing connection between CD terminal of panel and diode plates, and connect as shown in diagram

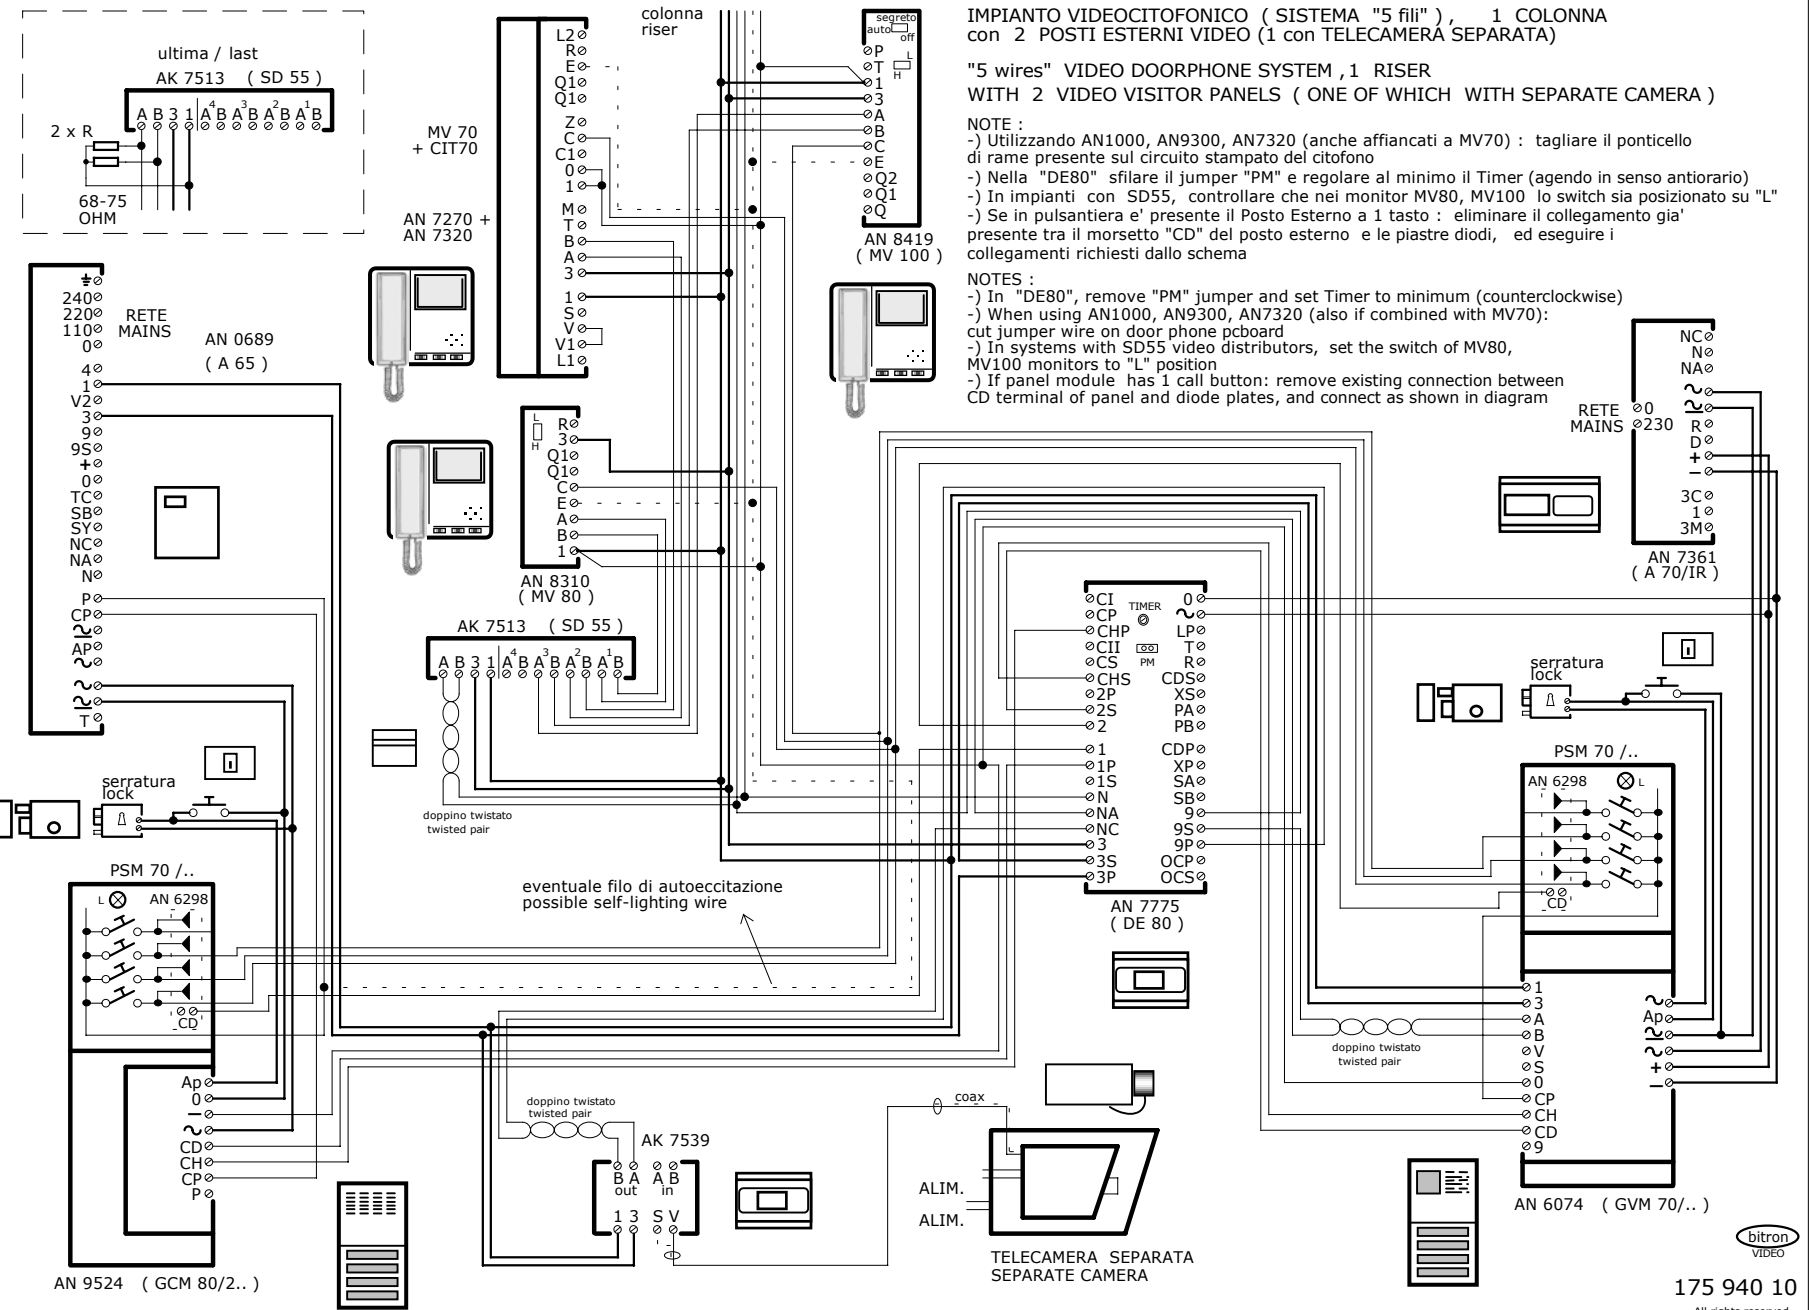

AN 9524 (GCM 80/2..)

175 940 10



All rights reserved
Diritti riservati a norma di legge