


NOTE:
ENSURE ALL CONTROL EQUIPMENT IS CENTRALLY LOCATED.

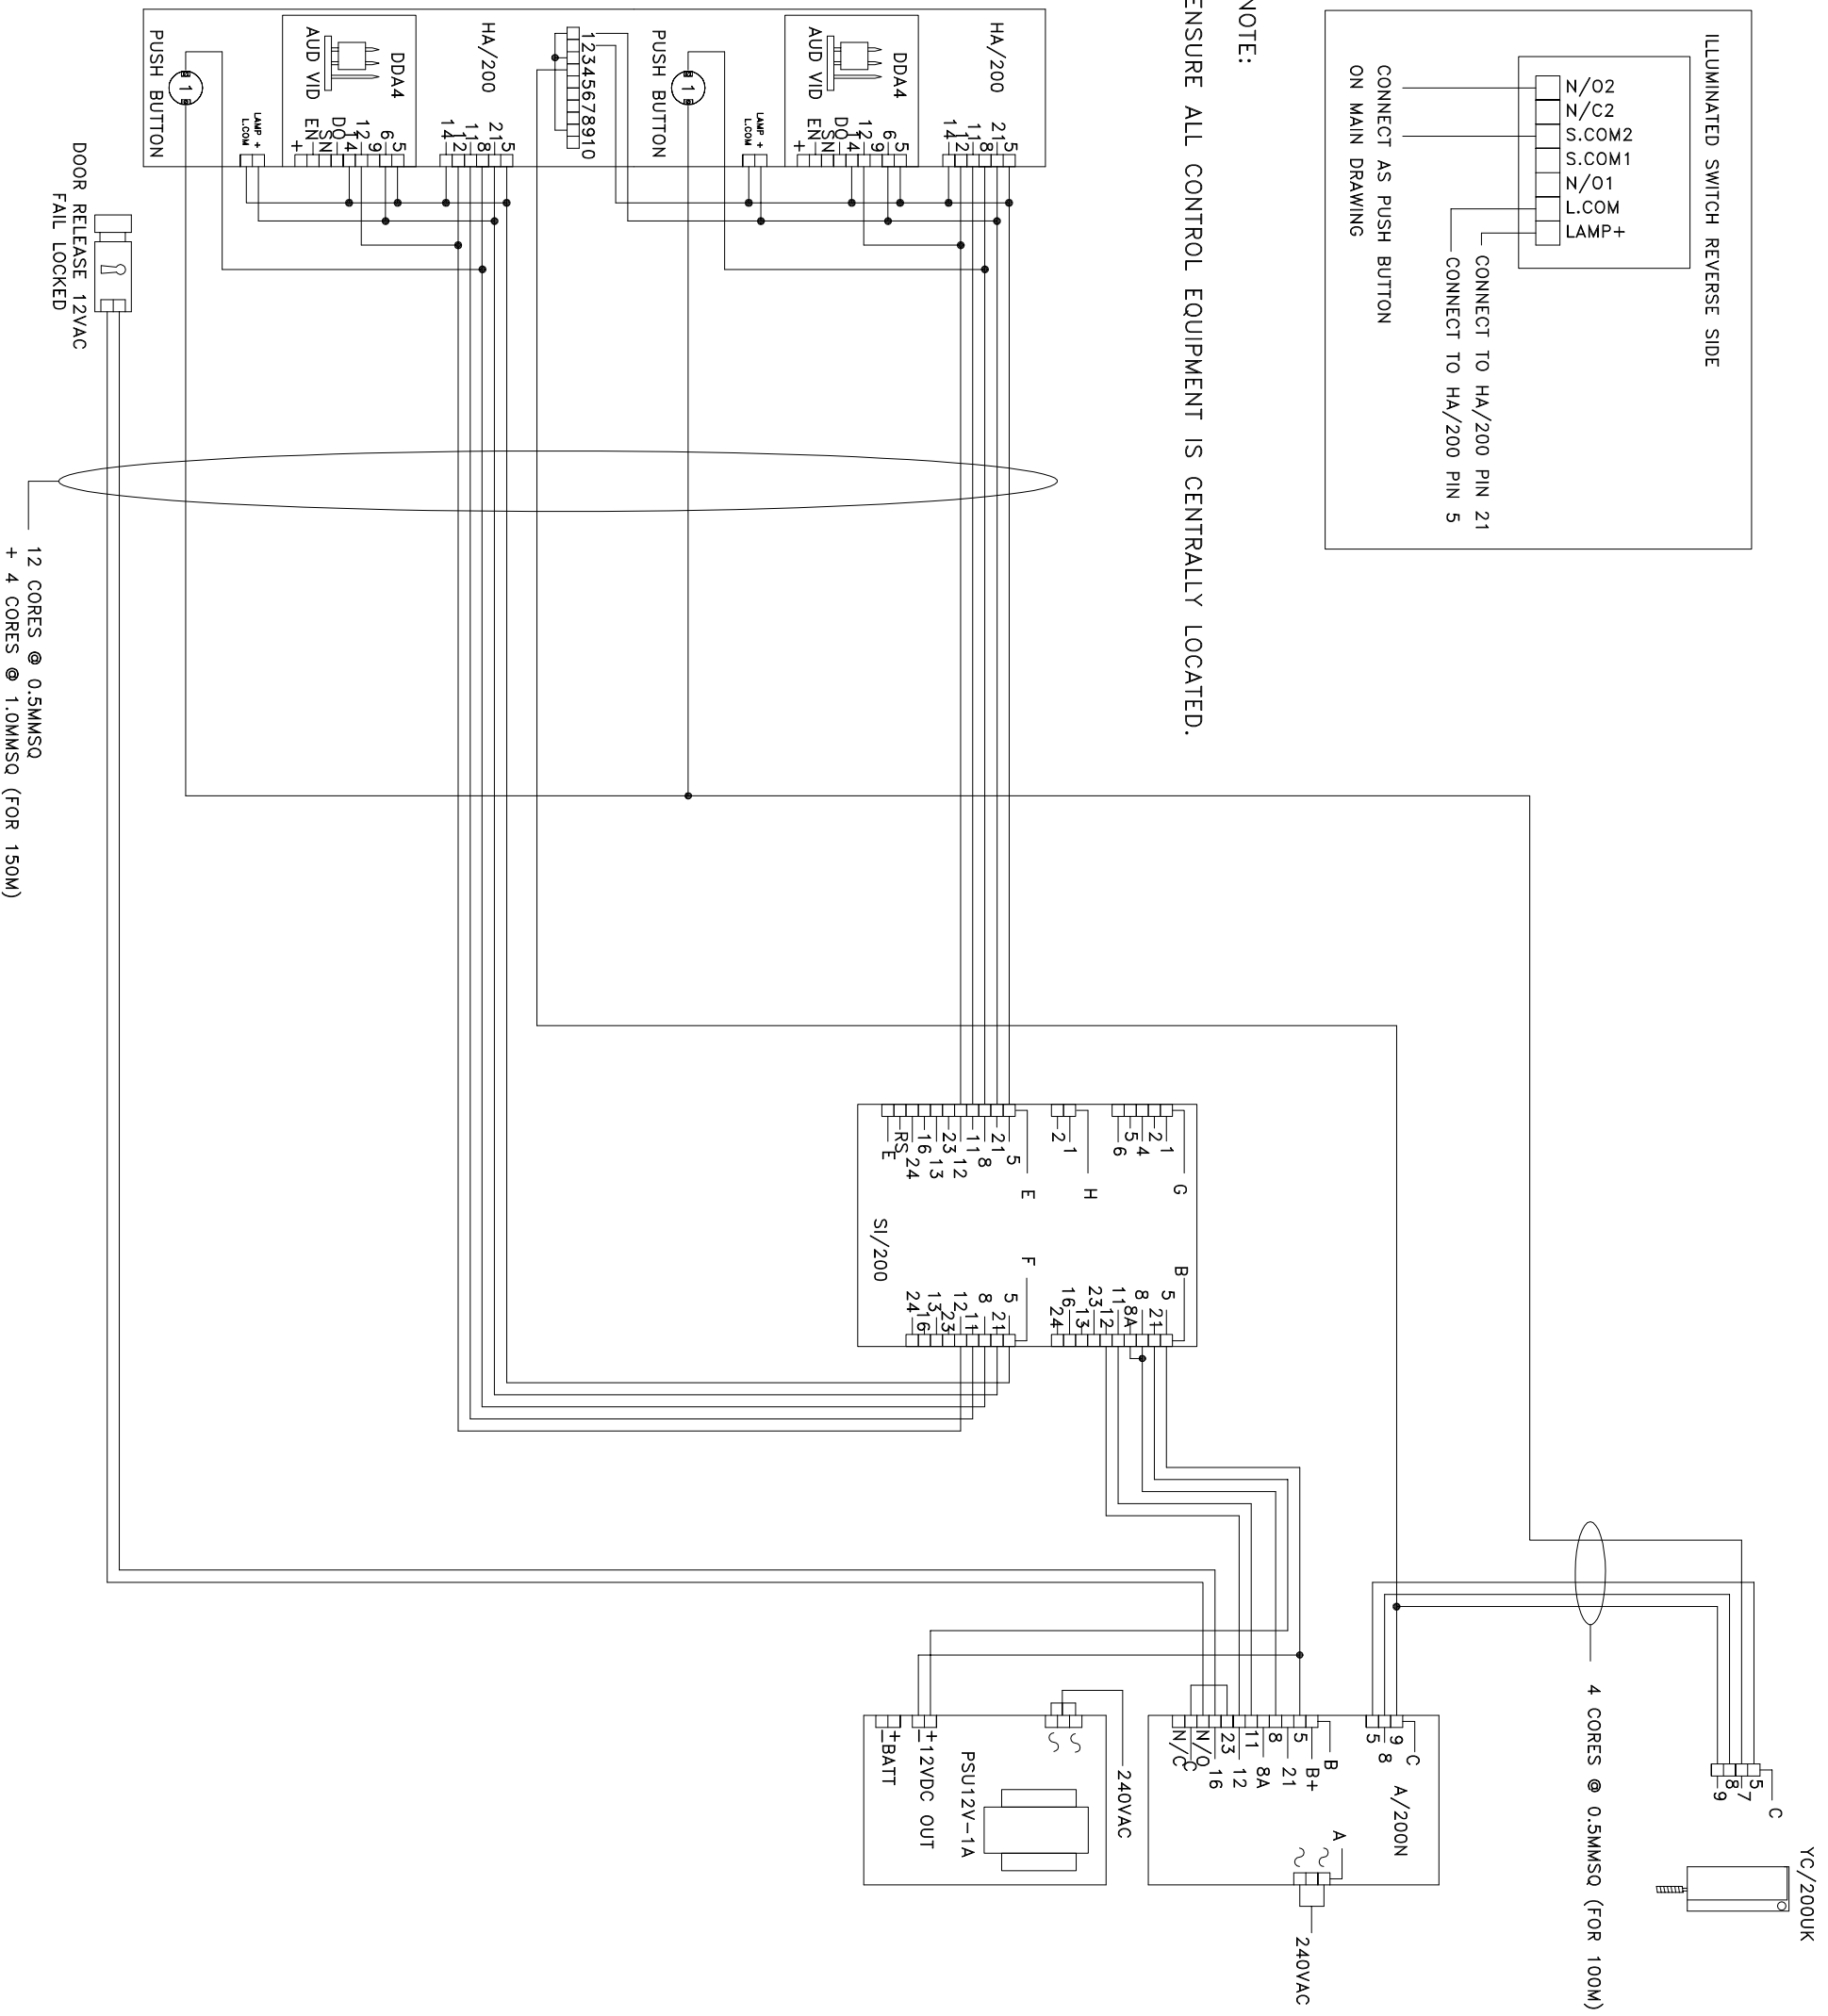

BPT (UK) LTD. HERTS. ENGLAND	PREPARED FOR INSTALLER INFORMATION	DATE: 26/01/11	DRAWN: RC
DRAWING TITLE: SINGLE HOUSE INSTALLATION USING 1 DUAL HEIGHT DDA AUDIO ENTRY PANEL WITH KEYPAD		REVISED:	
		DRAWING No: E-1V2Y1LKDDA4	