


CALL LINES TO FURTHER HANDSETS

TO FURTHER HANDSETS

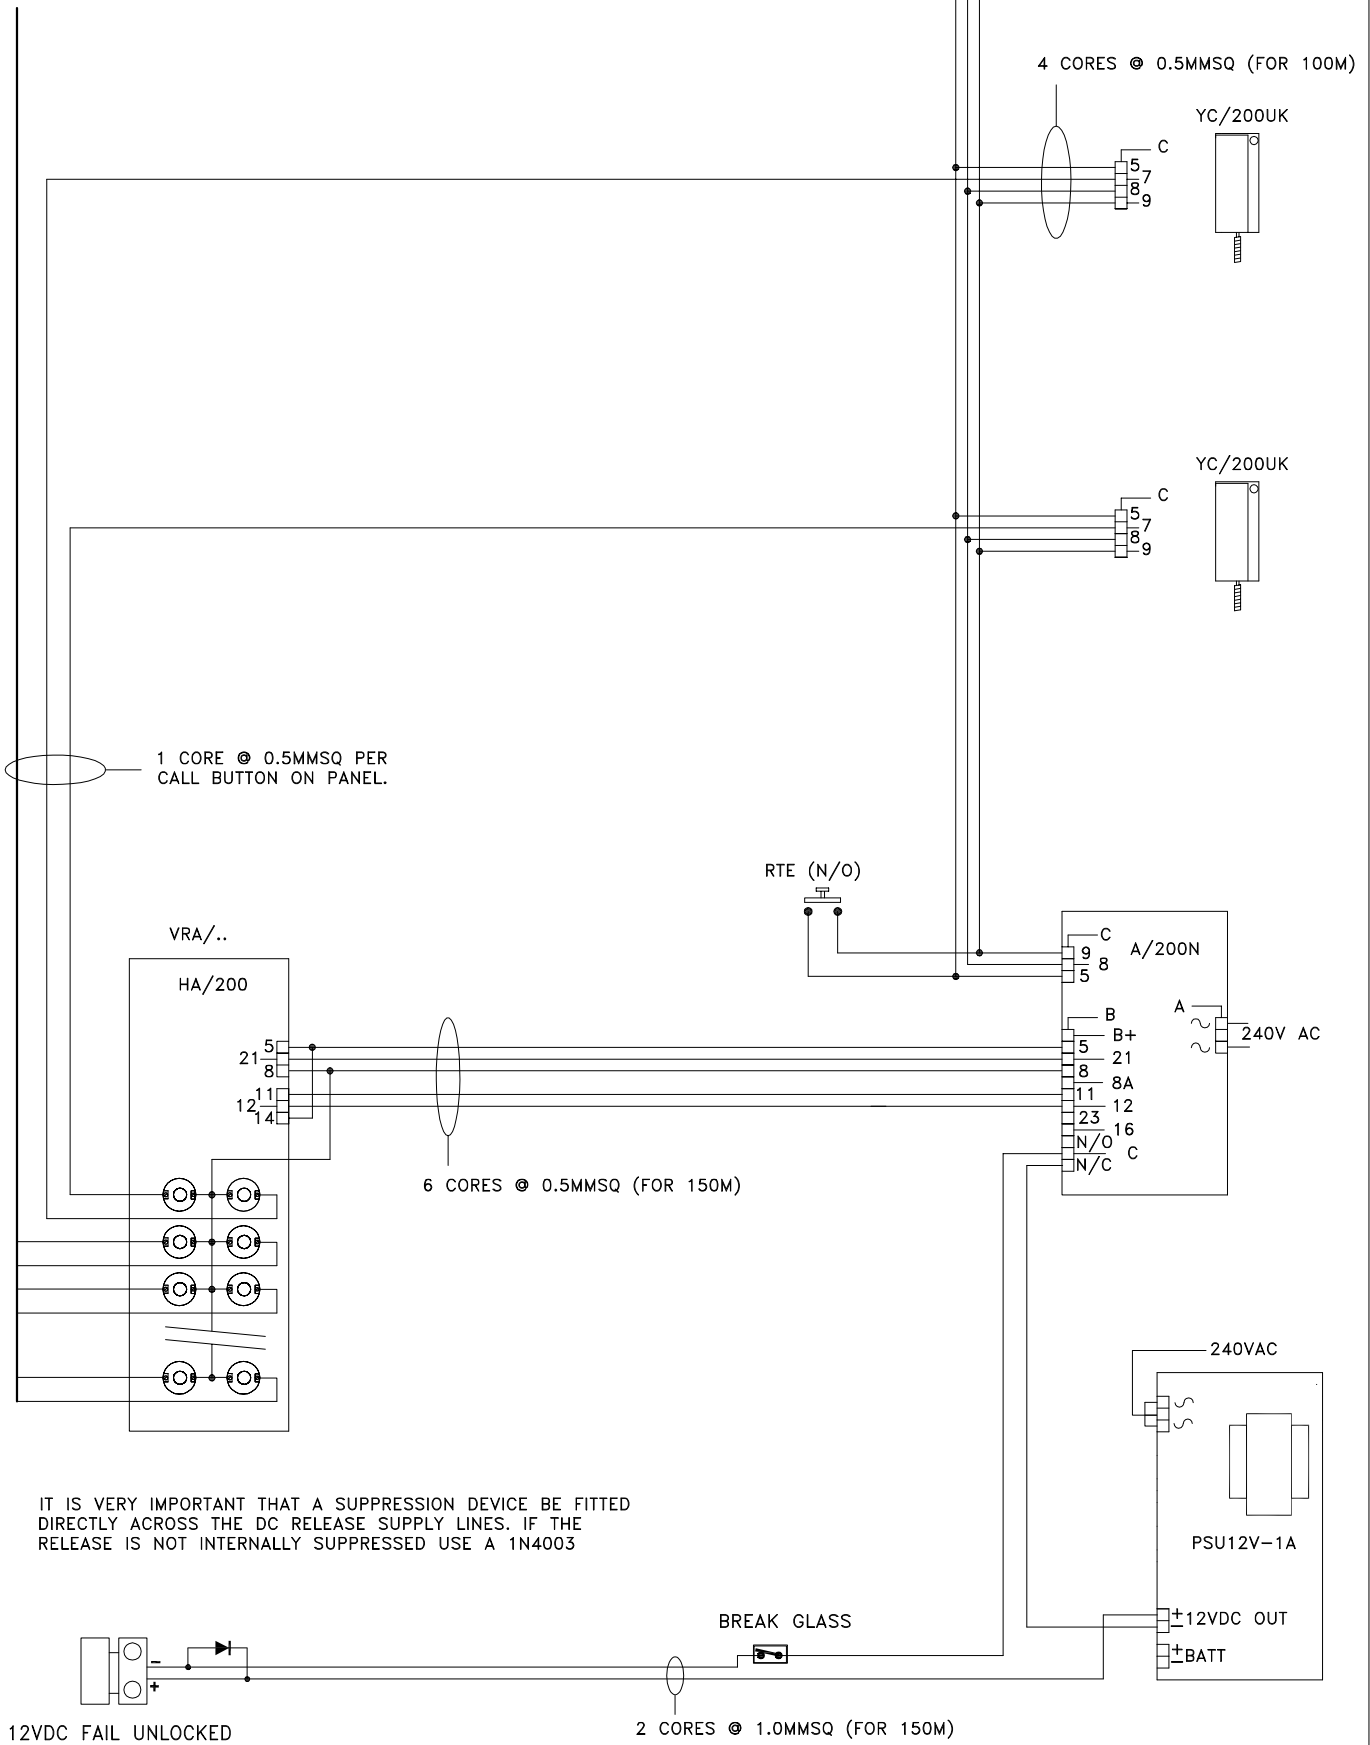

BPT (UK) LTD.
HERTS. ENGLAND

PREPARED FOR
INSTALLER INFORMATION

DATE: 17/03/04

DRAWN:RC

REVISED:

DRAWING TITLE:

MULTI-FLAT INSTALLATION USING 1 VR
AUDIO ENTRY PANEL WITH MAGLOCK

DRAWING No: E-NV1YNU