

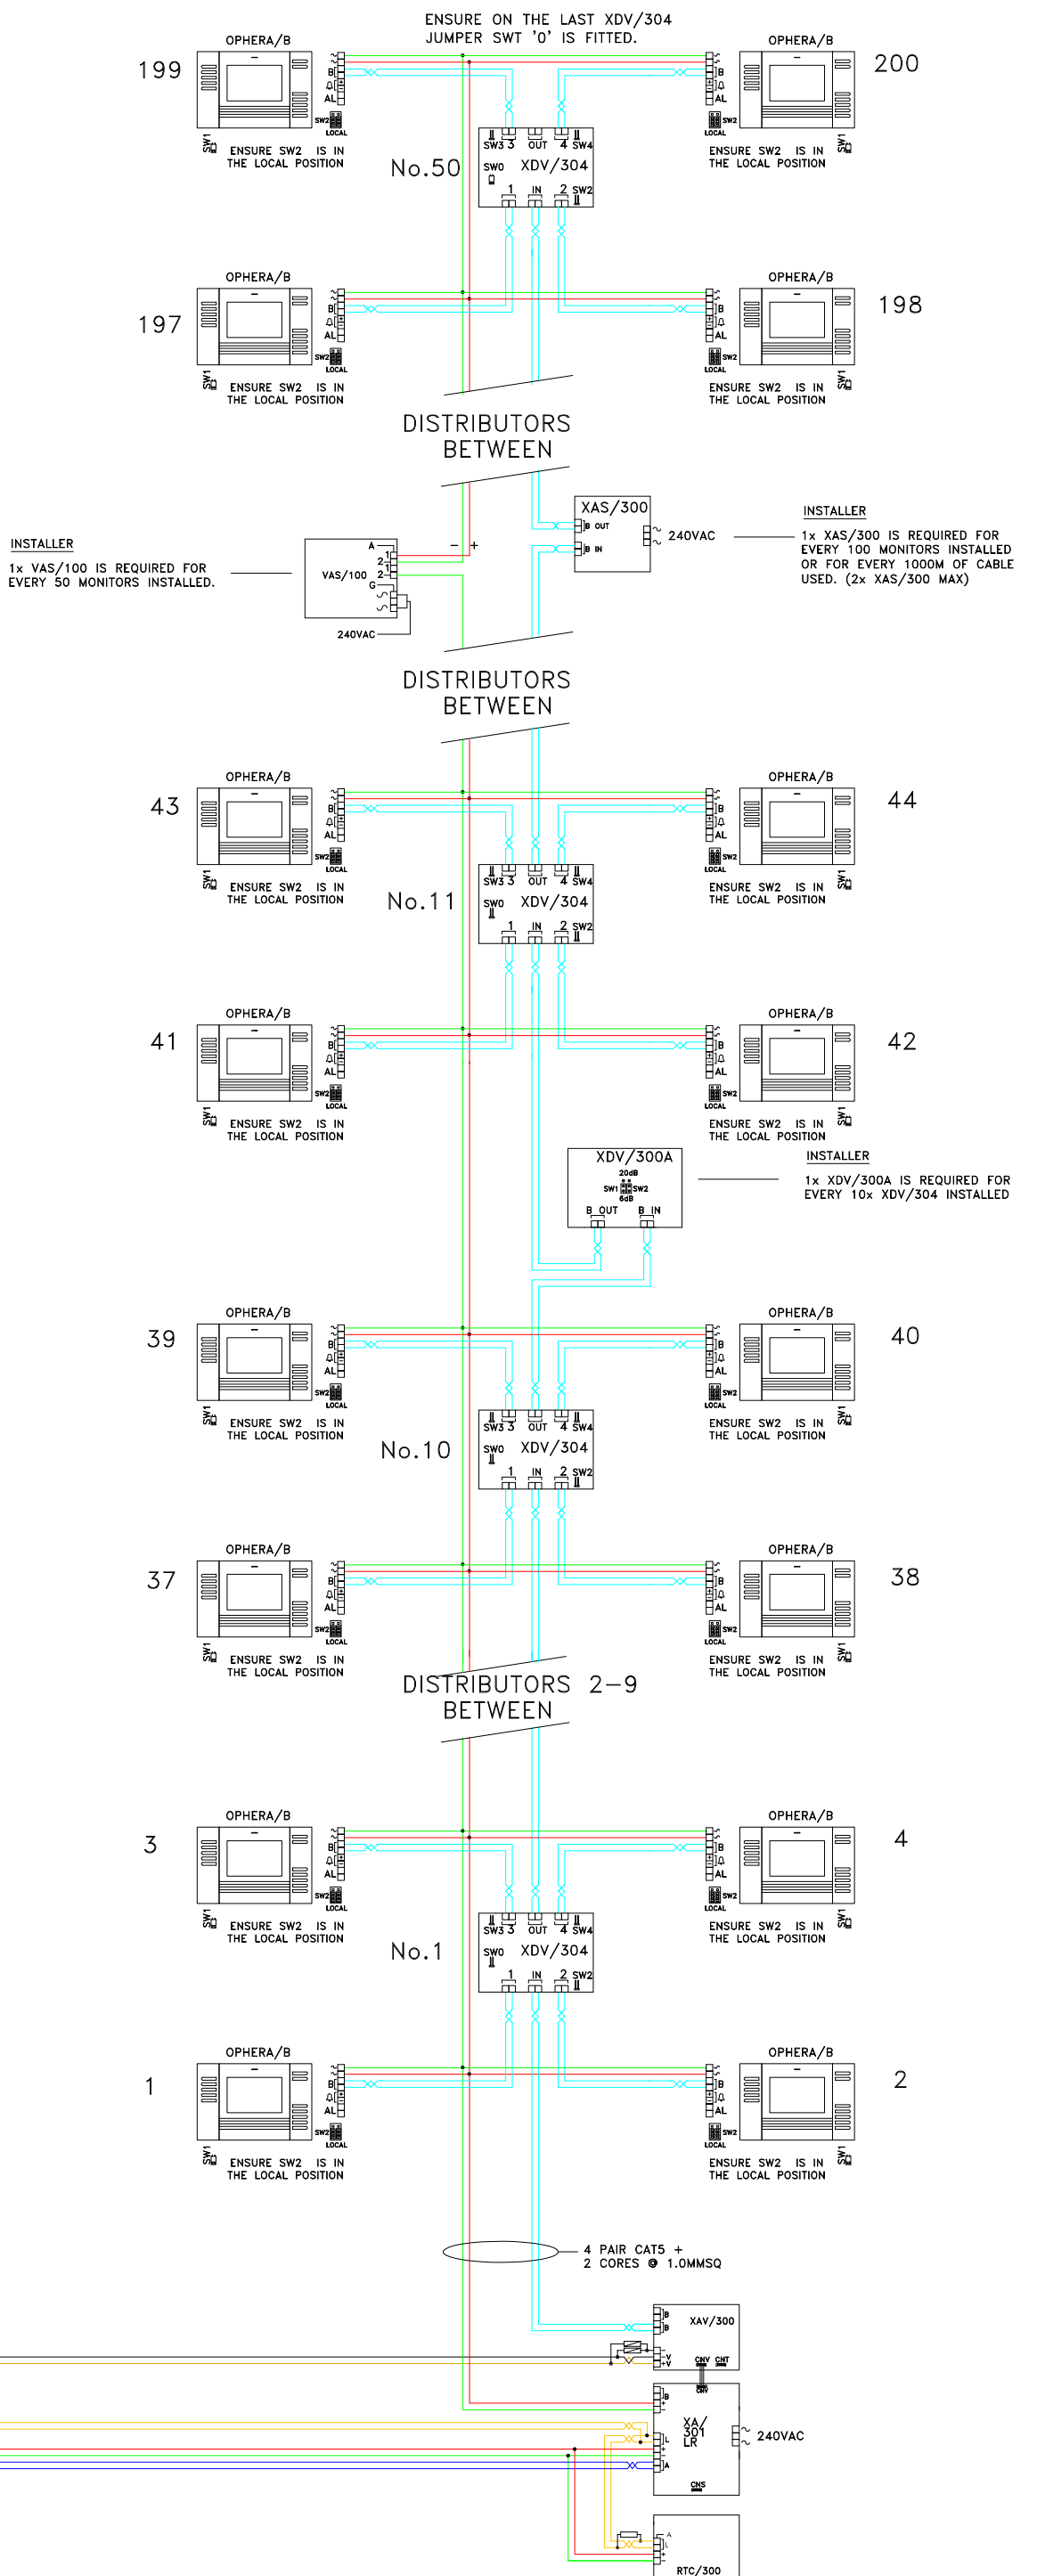


RISER DISTRIBUTION

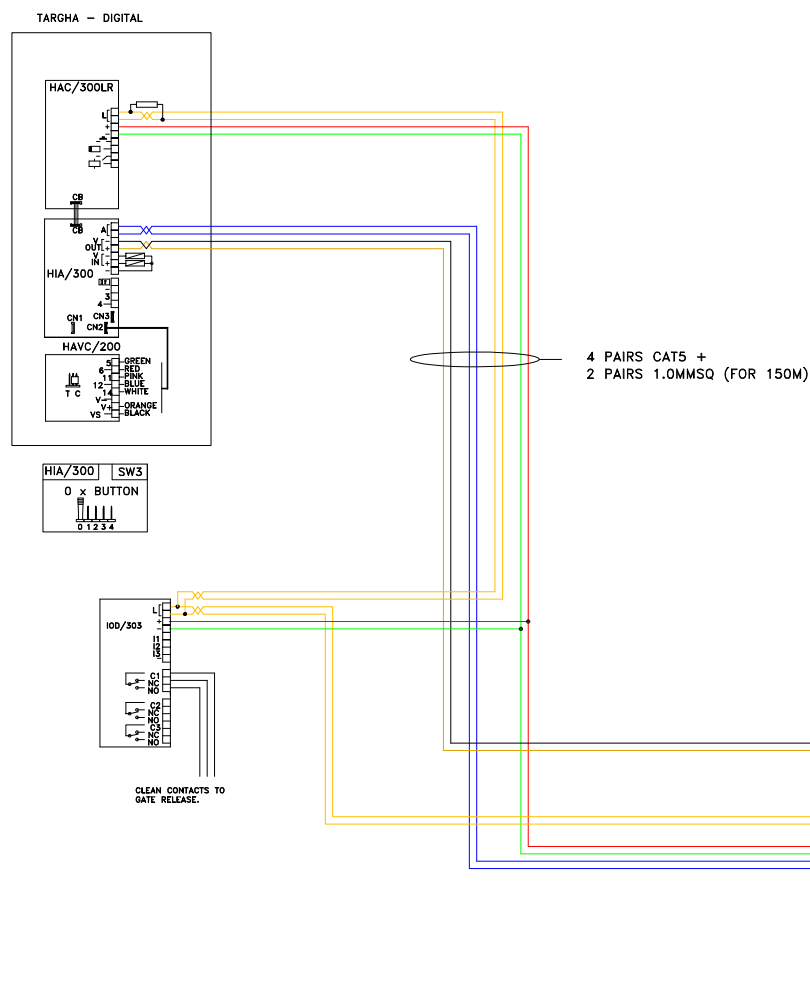

1. IT IS VITAL THAT THE CLOSING RESISTANCES SHOWN ON THE DRAWING AS 56R & 120R ARE CONNECTED AS INDICATED.

2. THE TWISTED PAIRS MUST NOT BE UNTWISTED TO SIMPLIFY INSERTION INTO TERMINALS., KEEP THEM TWISTED TOGETHER ALL THE WAY INTO THE TERMINALS

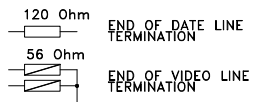

|   |                                       |                            |           |
|---|---------------------------------------|----------------------------|-----------|
| BPT (UK) LTD.<br>HERTS. ENGLAND                                                                             | PREPARED FOR<br>INSTALLER INFORMATION | DATE: 05/08/08<br>REVISED: | DRAWN: RC |
| DRAWING TITLE: 1 X SYSTEM 300 DIGITAL VIDEO ENTRY PANEL WITH TRADES & 200 OPHERA MONITORS IN A SINGLE RISER |                                       | DRAWING No: C-XT1PNCTT     |           |