


CALL LINES TO FURTHER HANDSETS.

COMMON LINES TO FURTHER HANDSETS.

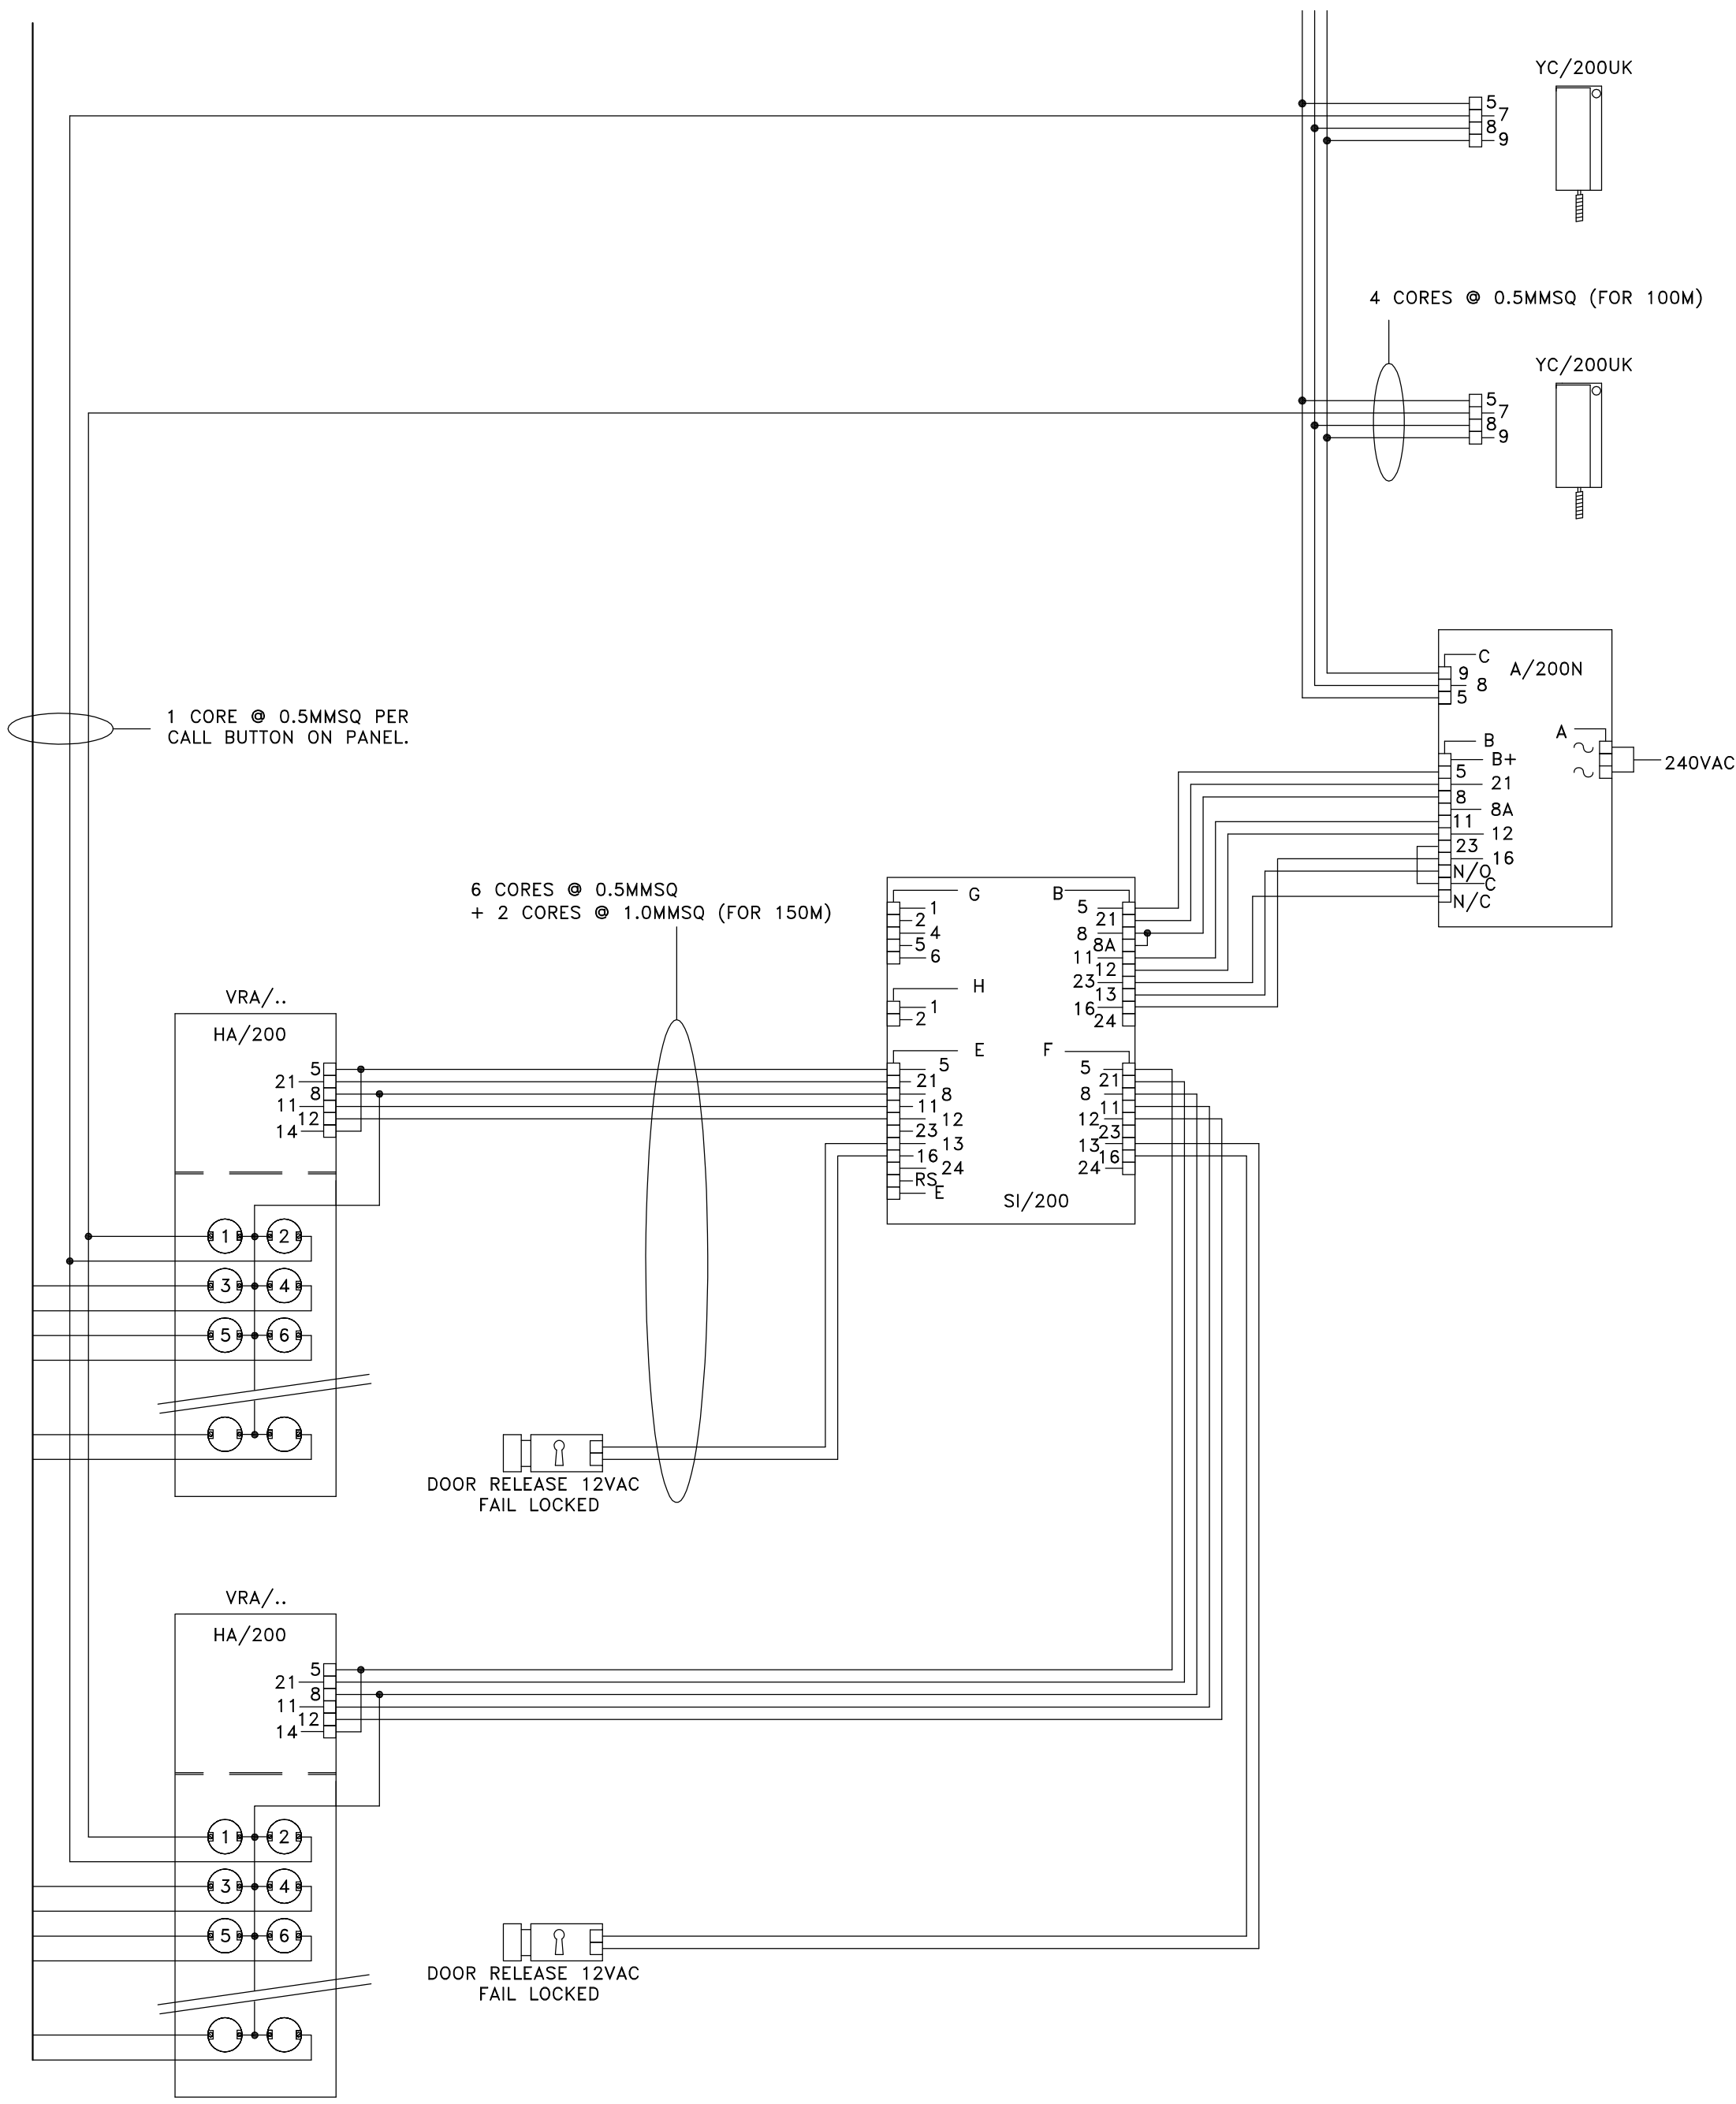

BPT (UK) LTD. HERTS. ENGLAND	PREPARED FOR INSTALLER INFORMATION	DATE: 06/05/04	DRAWN:RC
		REVISED:	
DRAWING TITLE:	MULTI-FLAT INSTALLATION USING 2 VR AUDIO ENTRY PANELS	DRAWING No: E-NV2YNL	