


Audio PSU

*5*25 9007

Drawing Reference	2 D	n M	1E	D		23.7.02
	Video Diagram	Monitors	Entrances	Distributor		Date
One entrance video door entry system - calling n monitors						

One entrance video door entry system - calling n monitors

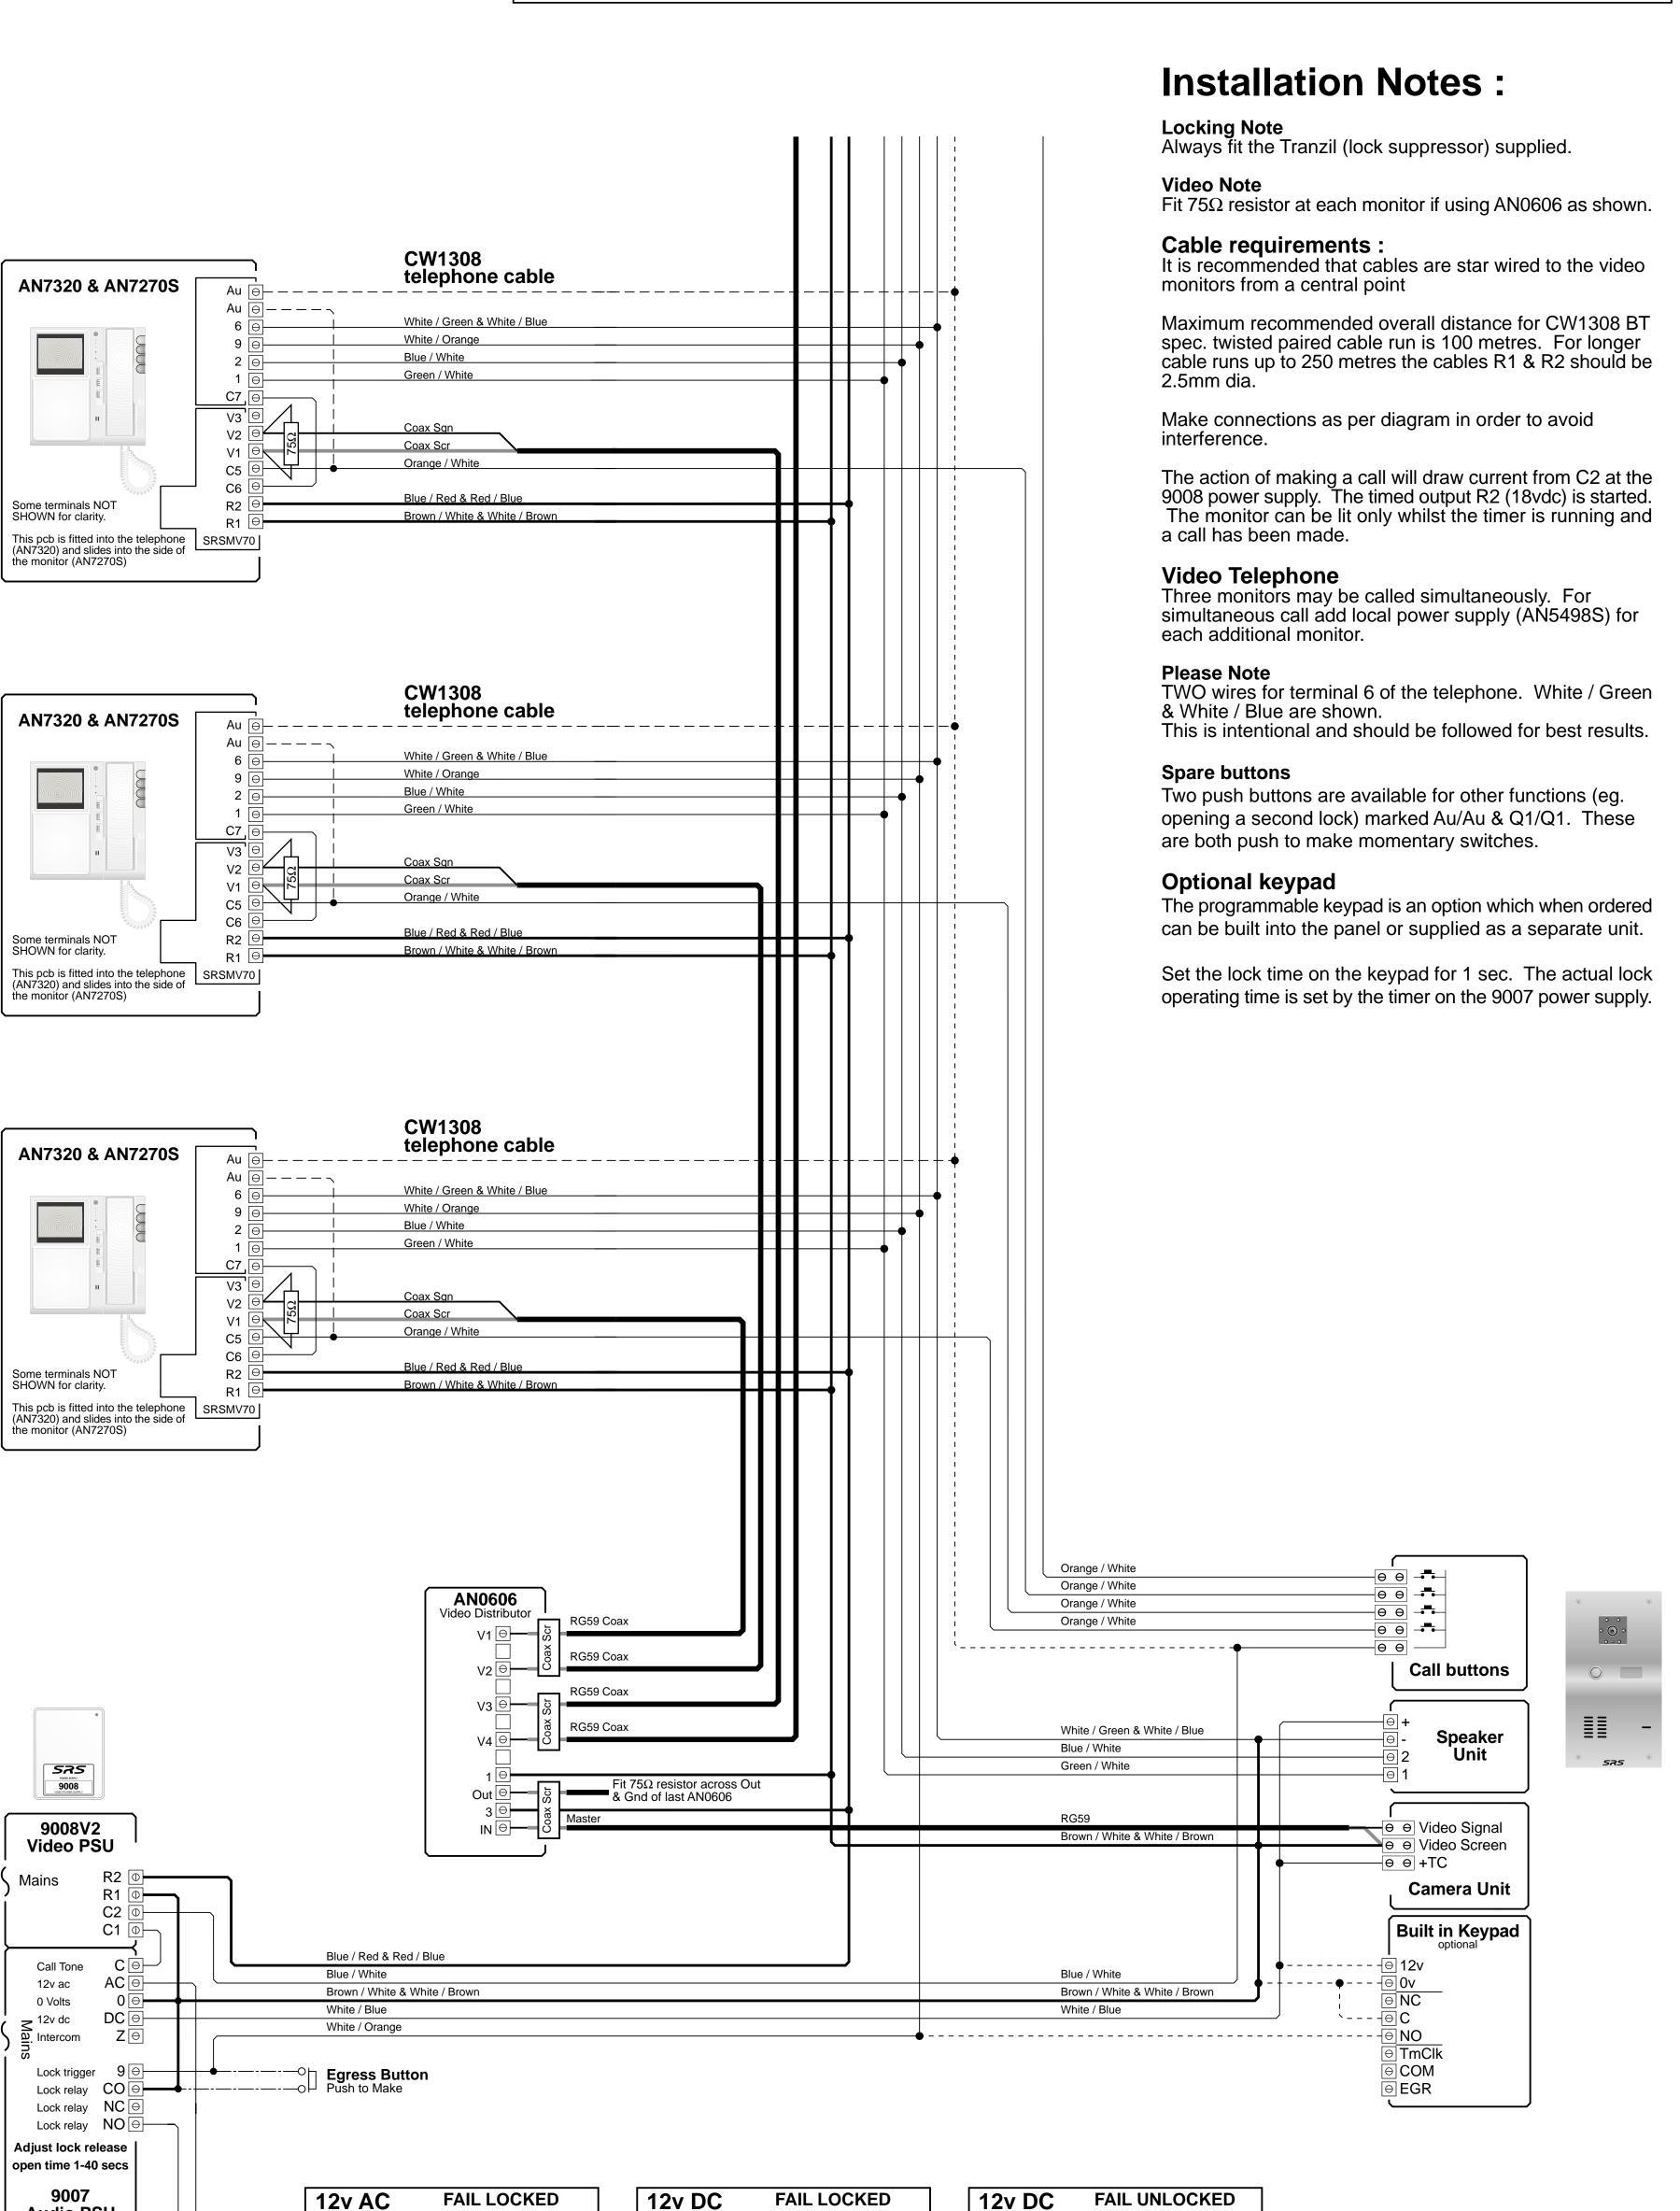

eg. electric strike

See Note

9007 DC 👵

NO [⊖

or

eg. magnetic lock

See Note

9007 DC 🖲

NC ⊖

or

eg. electric strike

See Note