


NOTE:
THIS DRAWING INDICATES AND ASSUMES THE USE OF
A MINIMUM OF 0.5MM CSA PER CORE.
ENSURE ALL CONTROL EQUIPMENT IS LOCATED CENTRALLY.

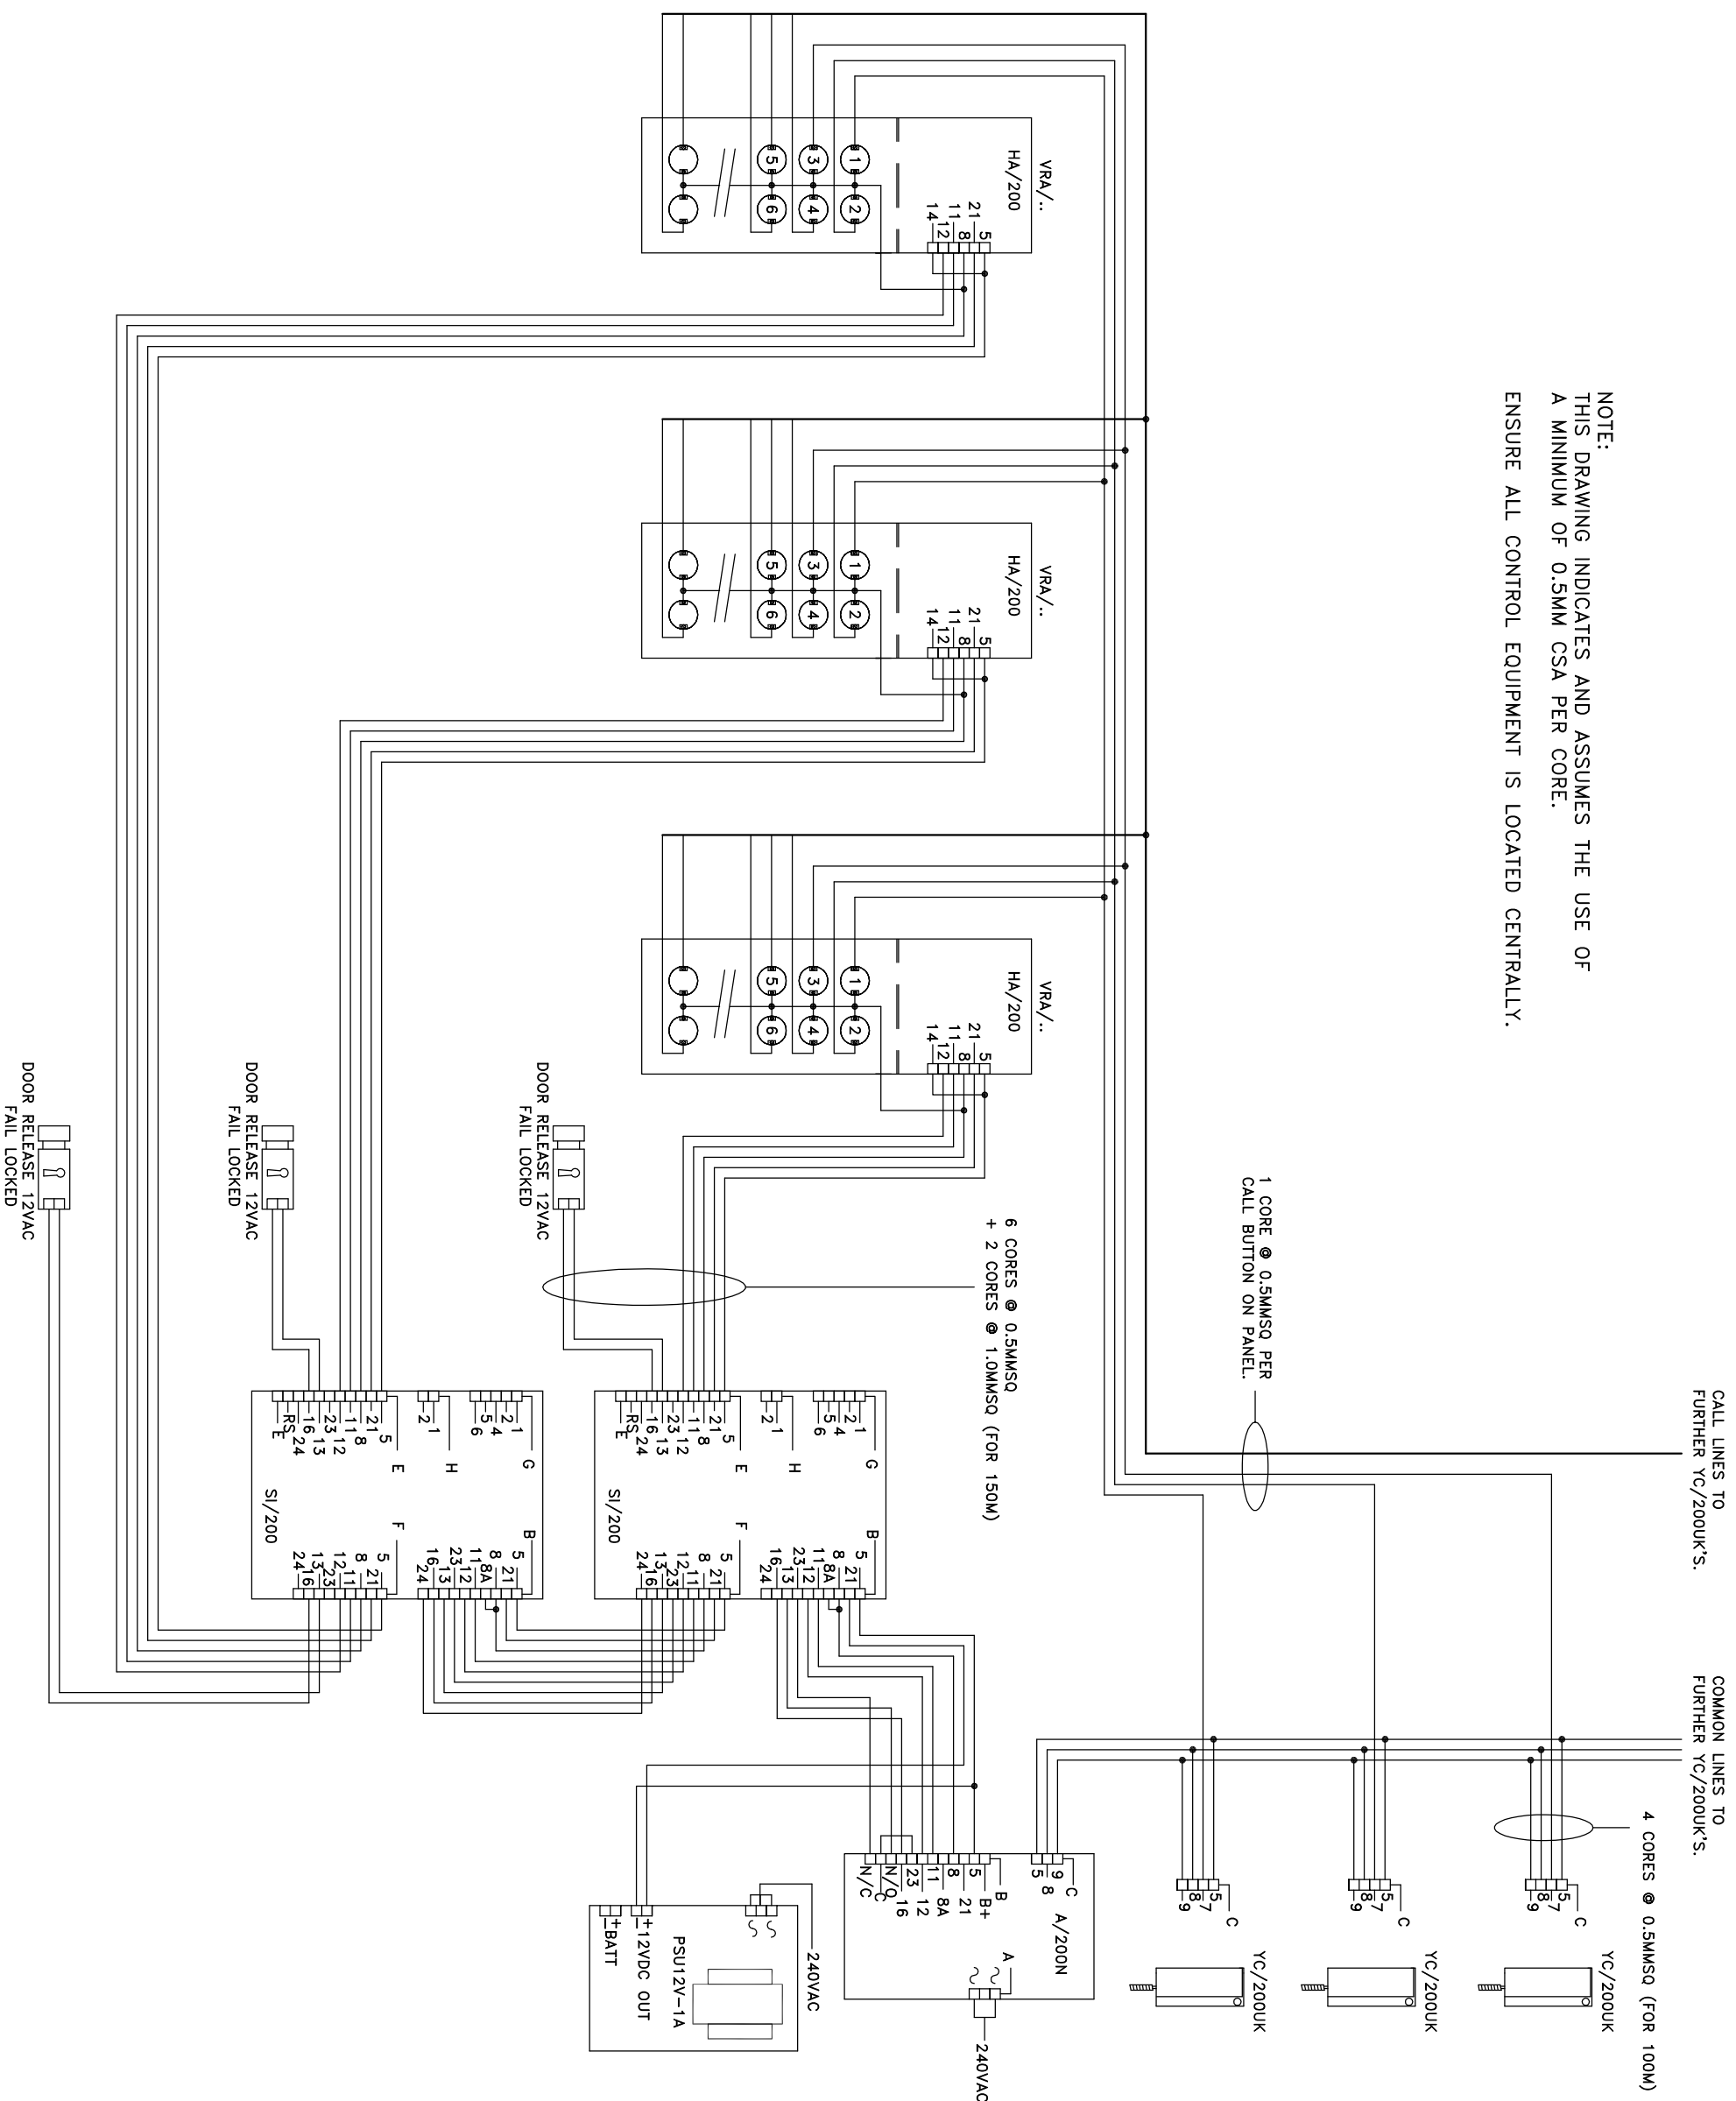

BPT (UK) LTD. HERTS. ENGLAND	PREPARED FOR INSTALLER INFORMATION	DATE: 08/06/05	DRAWN:RC
DRAWING TITLE: MULTI-FLAT INSTALLATION USING 3 VR AUDIO ENTRY PANELS		REVISED:	
		DRAWING No: E-NV3YNL(C)	