


NOTE:  
DRAWING INDICATES AND ASSUMES THE USE OF  
BPT COMPOSITE CABLES OR A SUITABLE EQUIVALENT.  
ENSURE ALL ADDITIONAL CONNECTIONS ARE  
A MINIMUM OF 0.5MM CAN PER CORE.

NOTE: CABLE EQUIVALENTS  
VCM/130 = RG59 COAX + 4 CORES ● 1.0MMSQ + 8 CORES ● 0.5MMSQ  
VCM/60 = RG59 COAX + 2 CORES ● 1.0MMSQ + 3 CORES ● 0.5MMSQ

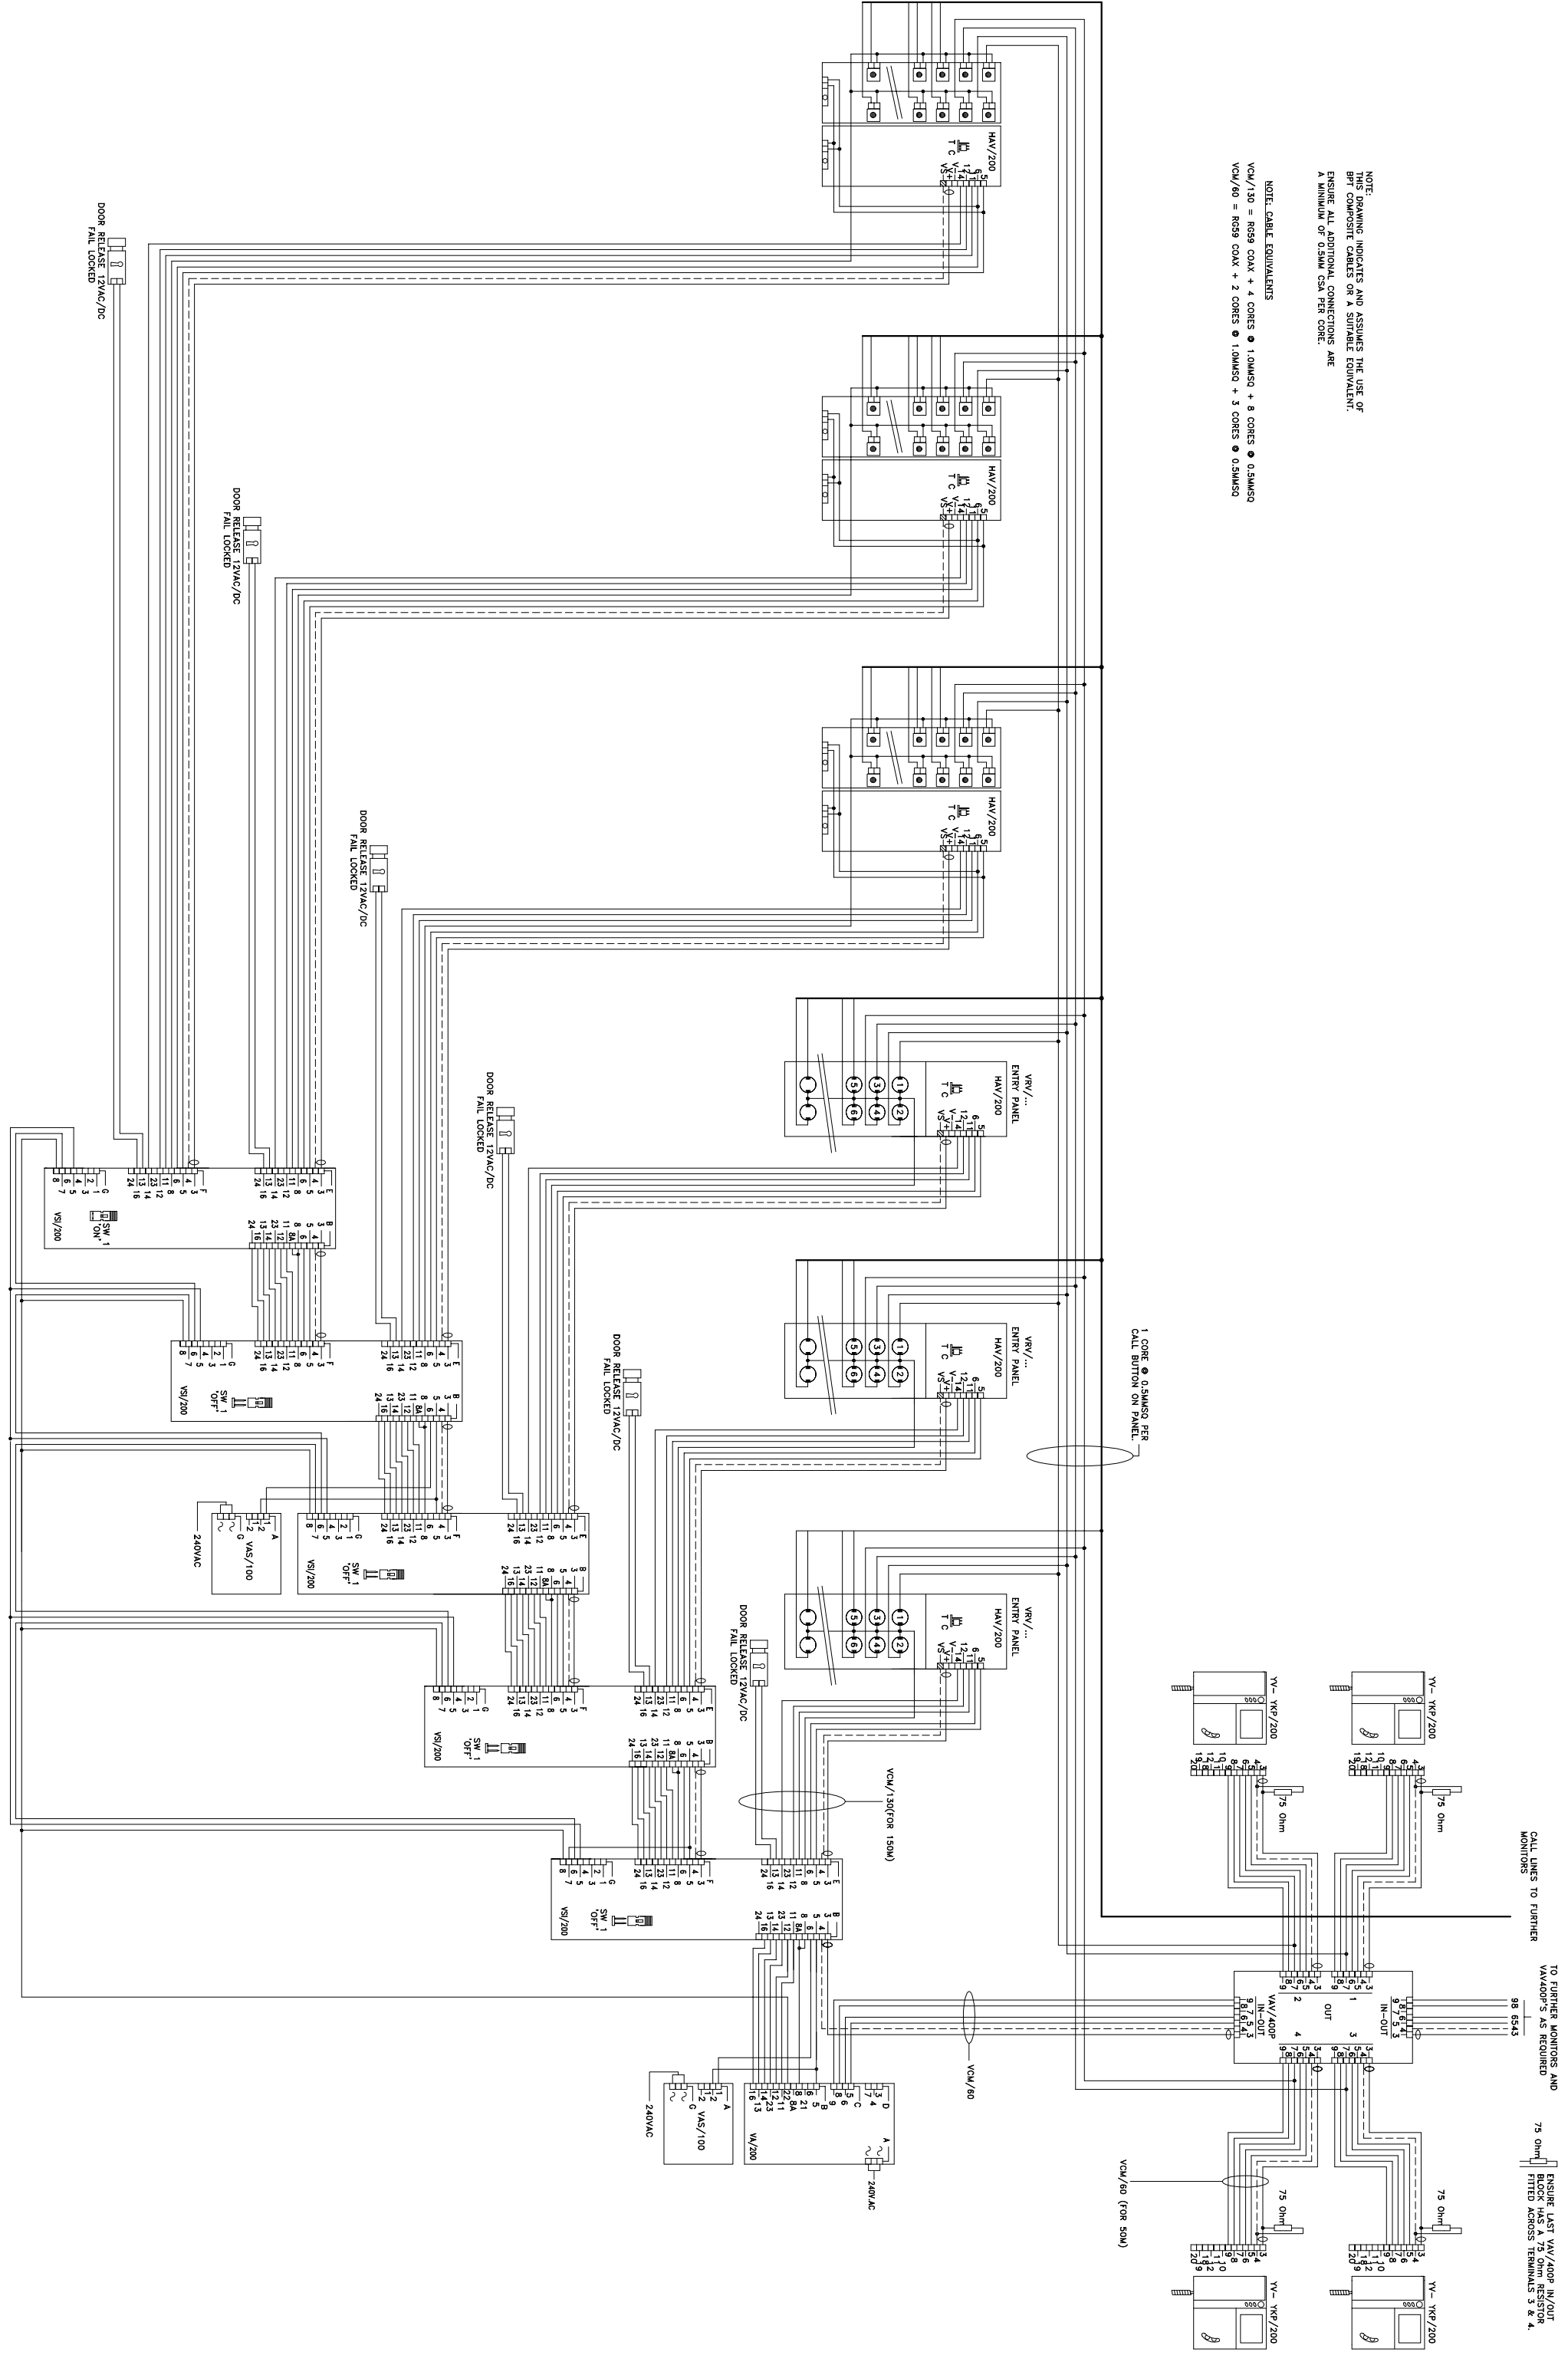

CALL LINES TO FURTHER  
MONITORS

TO FURTHER MONITORS AND  
VAV/400P'S AS REQUIRED

93 6543

75 Ohm

ENSURE LAST VAV/400P IN/OUT  
BLOCK RESISTOR  
75 Ohm RESISTOR  
FILTER ADDRESS TERMINALS 3 & 4.

1 CORE ● 0.5MMSQ PER  
CALL BUTTON ON PANEL.

BPT (UK) LTD. HERTS. ENGLAND	PREPARED FOR INSTALLER INFORMATION	DATE: 23/08/05	DRAWN:RC
DRAWING TITLE: MULTI-FLAT INSTALLATION USING 6 TARGHA & VANDAL RESISTANT VIDEO ENTRY PANELS WITH LYNEA MONITORS		REVISED:	
		DRAWING NO: B-NVT6YNL	